


SP 2015-041

APPROVED BY PLANNING
 DATE 09-24-15


APPROVED BY FORESTRY
 DATE 9-24-15

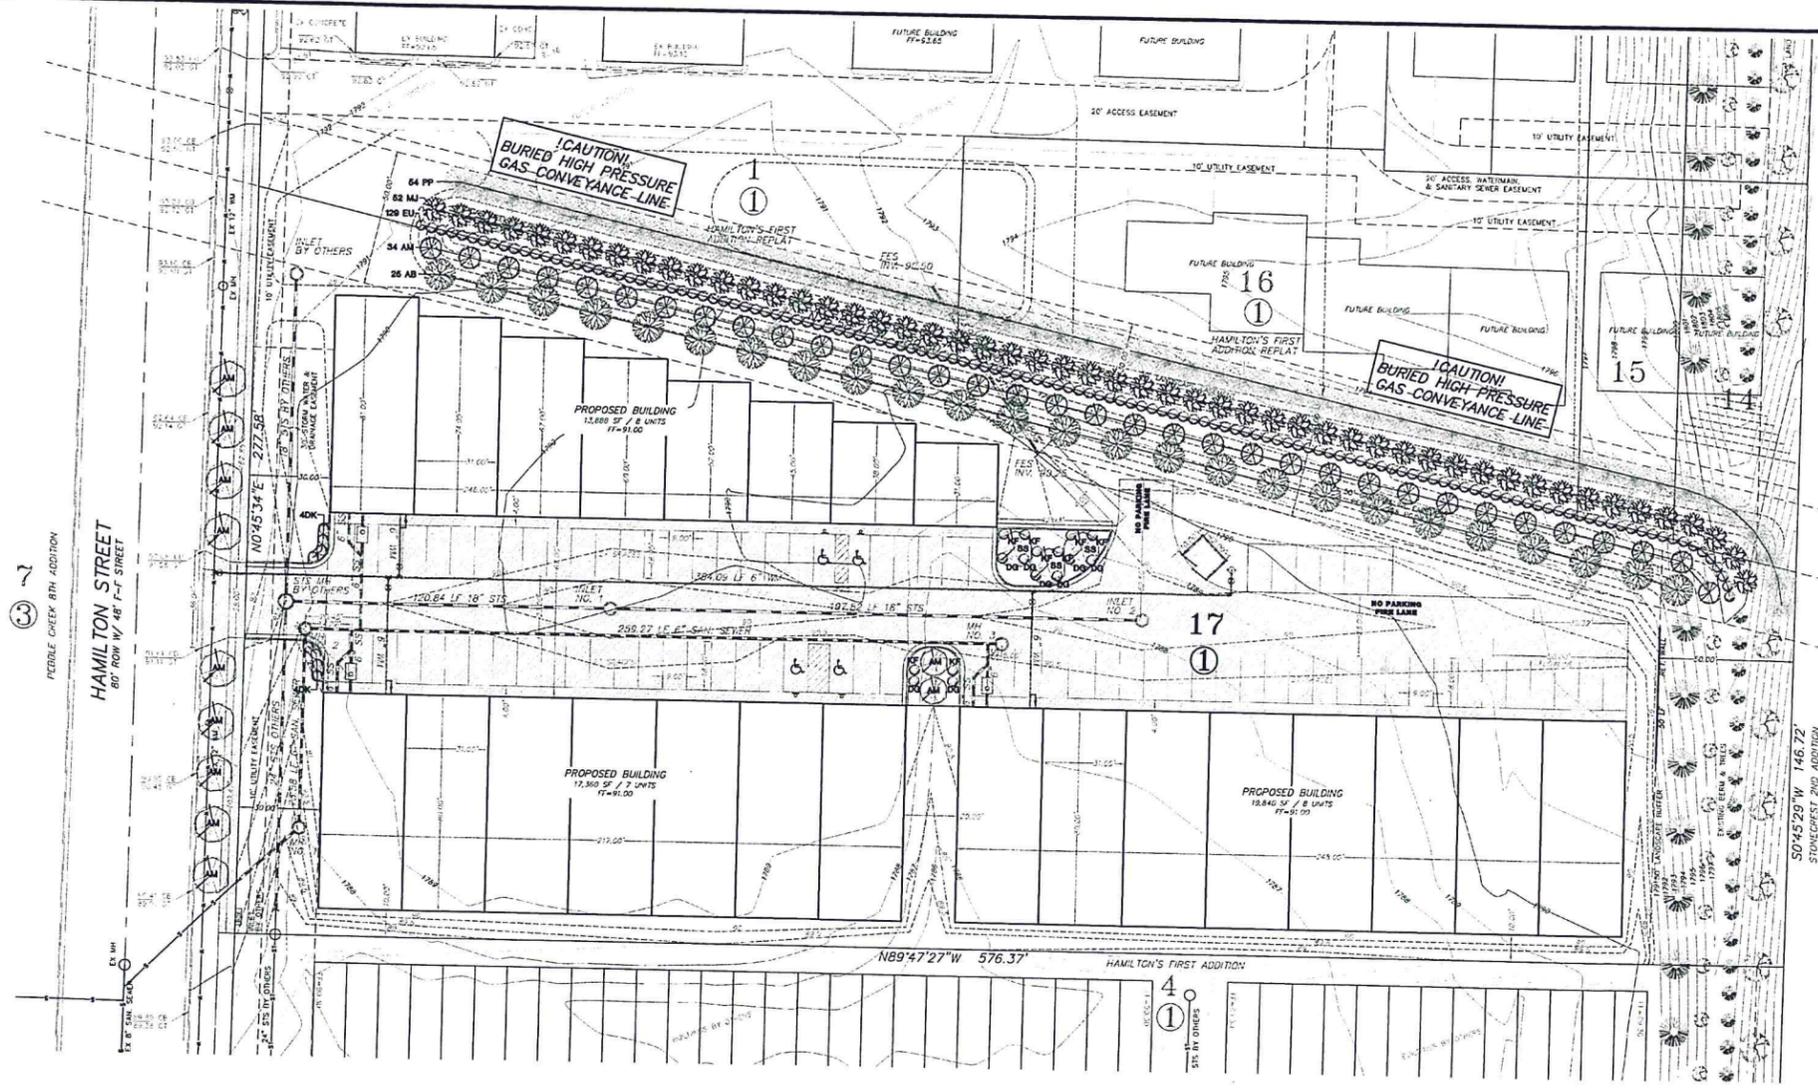

- GENERAL LANDSCAPING**
- ALL CONTRACTORS WISHING TO SUBMIT BIDS FOR THIS LANDSCAPING PROJECT SHALL BE RESPONSIBLE FOR FIELD VERIFYING ALL CONDITIONS.
 - PROTECT THE IMPROVEMENTS ON SITE AND ON THE ADJOINING PROPERTIES. PROVIDE BARRICADES, COVERINGS OR OTHER TYPE OF PROTECTION AS NECESSARY TO PREVENT DAMAGE AND TO SAFEGUARD AGAINST INJURY TO EXISTING UTILITIES.
 - DAMAGE THAT OCCURS TO PLANTS DURING TRANSPORTATION AND INSTALLATION WILL BE THE RESPONSIBILITY OF THE LANDSCAPE CONTRACTOR.
 - ALL LANDSCAPE PLANTINGS ARE TO BE WATERED BY THE LANDSCAPE CONTRACTOR THE SAME DAY THAT THE PLANTING OCCURS. IF WATER IS NOT AVAILABLE AT THE BUILDING, THE LANDSCAPE CONTRACTOR SHALL PROVIDE ALTERNATIVE METHODS FOR WATERING.
 - SOLITARY TREES DO NOT NEED TO BE EDGED AROUND, HOWEVER ORGANIC WOOD MULCH SHALL BE PLACED AROUND THE TREE IN A MUTTLE RING THAT CONFORMS TO THE DETAIL PROVIDED FOR TREE PLANTINGS.
 - CONTRACTOR SHALL PROVIDE WRITTEN WARRANTIES CONFIRMING THE FOLLOWING:
 - FURNISHED TREES ARE GUARANTEED TO LIVE AND REMAIN STRONG, VIGOROUS, AND HEALTHY CONDITION FOR 365 DAYS' MINIMUM FROM DATE LANDSCAPE INSTALLATION IS ACCEPTED AS COMPLETED.
 - LANDSCAPE CONTRACTOR SHALL BE RESPONSIBLE FOR WATERING AND CARING FOR ALL PLANT MATERIAL AND OTHER LANDSCAPING IMPROVEMENTS UNTIL THE DATE OF FINAL INSPECTION AND APPROVAL.

- SEEDING NOTES**
- CLEAR AND GRUB SITE BEFORE SEEDING ENSURING THAT THE SITE IS IN A SMOOTH CONDITION WITH NO DEBRIS OR ROCKS LARGER THAN 2" IN DIAMETER.
 - ALL PORTIONS OF THE SITE NOT RECEIVING OTHER IMPROVEMENTS SHALL BE SEEDED. SEED SHALL CONFORM TO THE CITY OF BISMARCK SPECIFICATIONS FOR TYPE II SEED AND TYPE IV SEED. SEED SHALL BE INSTALLED AS FOLLOWS:
 - FERTILIZE SOIL DURING THE SEEDING PROCESS USING AN APPROPRIATE APPLICATION PROCESS. FERTILIZER SHALL BE 10-10-10 AND APPLIED AT A RATE OF 4 LBS PER 1000 SQUARE FEET.
 - SEED SHALL BE DRILL SEED TO A DEPTH OF 1/4" TO 1/2" AND SHALL BE EVENLY SPREAD. AFTER SEED HAS BEEN SOWN, THE SOIL SHALL BE REPACKED IMMEDIATELY AFTER THE SEED IS APPLIED TO FIRM THE SOIL AROUND THE SEED. NO SEED SHALL BE PLACED ON DAYS WHERE THE WIND IS STRONG ENOUGH TO PREVENT IT FROM BEING PROPERLY MISSED INTO THE SOIL.
 - THE SEEDING CONTRACTOR SHALL WATER THE NEWLY SEEDED AREAS ON THE SAME DAY THAT SEEDING OCCURS. IF AN IRRIGATION SYSTEM IS PRESENT AND FUNCTIONING, THE SEEDING CONTRACTOR SHALL ENERGIZE THIS SYSTEM AND ENSURE THAT A WATERING SCHEDULE HAS BEEN ESTABLISHED BEFORE LEAVING THE SITE.
 - SEED MUST SHOW A DENSITY OF 20 TO 30 SEEDLINGS PER SQUARE FOOT BEFORE ACCEPTANCE WILL OCCUR. THE CONTRACTOR SHALL FURNISH AND REPLACE WITHOUT ADDITIONAL COMPENSATION THEREFOR, ANY SEED FOR AREAS THAT HAVE NOT GERMINATED, HAVE DIED, OR ARE DAMAGED TO THE EXTENT THAT REPLACEMENT IS REQUIRED TO CONFORM TO THE REQUIREMENTS OUTLINED ABOVE. THE CONTRACT WARRANTY PERIOD SHALL ALSO APPLY TO THIS ITEM.
 - CONTRACTOR SHALL BE RESPONSIBLE TO REPAIR ANY EROSION SCARS OR WASHOUTS UNTIL THE DATE THAT FINAL SEED STAND IS ACCEPTED. SEE EROSION CONTROL PLAN FOR EROSION CONTROL METHODS.



- TOPSOIL NOTES**
- TOPSOIL MAY BE STOCKPILED ON SITE AND AVAILABLE TO THE LANDSCAPE CONTRACTOR. THE LANDSCAPE CONTRACTOR SHALL PROVIDE AND SPREAD TOPSOIL TO A FINISHED GRADE. ALL DISTURBED PORTIONS OF THE SITE NOT RECEIVING CONCRETE, CURB & GUTTER OR OTHER IMPROVEMENTS SHALL BE COVERED WITH A MINIMUM OF 6" OF TOPSOIL AND SEEDED ACCORDING TO SPECIFICATIONS.
 - TOPSOIL SHALL BE PLACED AND SEEDED AS SOON AS PRACTICAL TO MINIMIZE WIND AND WATER EROSION. BACKFILL BEHIND CURB AND GUTTERS AND SIDEWALK AS SOON AS REASONABLE TO PREVENT STANDING WATER AND PROTECT THE IMPROVEMENTS.

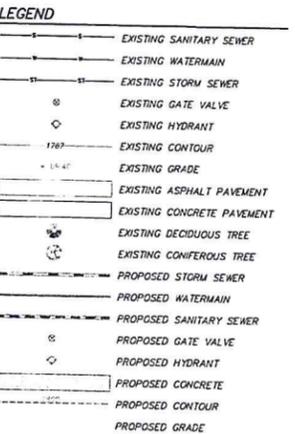

- LANDSCAPING REQUIREMENTS**
- REQUIRED STREET TREES: 3 PER 100 FEET 9 TREES
 - REQUIRED INTERIOR LANDSCAPING: 10 SF PER PARKING SPACE 770 SF
 - REQUIRED PERMETER PARKING: LESS THAN 100 PARKING SPACES
 - REQUIRED PUD LANDSCAPING: BUFFER YARDS
 - PROVIDED STREET TREES: 9 SMALL TREES
 - PROVIDED INTERIOR LANDSCAPING: 1,100 SF
 - PROVIDED PERMETER PARKING: CONTINUOUS HEDGE
 - PROVIDED PUD LANDSCAPING: BUFFER YARDS

PLANT PALETTE

	SYM.	COMMON NAME	SCIENTIFIC NAME	SIZE	QTY.
TREES	SS	SPRING SNOW CRABAPPLE	Malus 'Spring Snow'	1 1/2" Cal.	3
	AM	AMUR MAPLE	Acer ginnala	1 1/2" Cal.	45
	AB	AUTUMN BLAZE MAPLE	Acer x freemanii 'Jeffersred'	1 1/2" Cal.	25
	PP	PONDEROSA PINE	Pinus ponderosa	1 1/2" Cal.	54
	MJ	MEDORA JUNIPER	Juniperus scopulorum 'Medora'	4" +	52
SHRUBS	KF	KARL FOERSTER GRASS	Calamagrostis x acutiflora	1 Gallon	8
	DK	DWARF KOREAN LILAC	Syringa meyeri 'Palibin'	2 Gallon	8
	GG	DWARF GLOBE BLUE SPRUCE	Picea pungens 'Glaucia Globosa'	2 Gallon	8
	EU	DWARF BURNING BUSH	Euonymus alata 'compactus'	2 Gallon	129

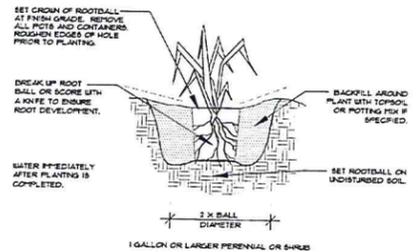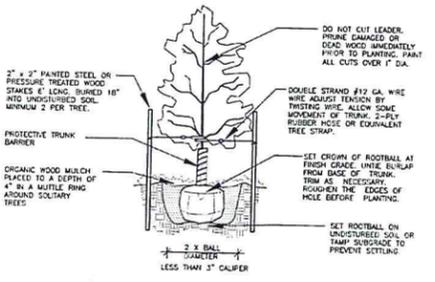

TREE PLANTING DETAIL
 TYPICAL FOR ALL DECIDUOUS, SINGLE-TRUNK TREES

SHRUB/PERENNIAL PLANTING DETAIL
 TYPICAL FOR ALL SHRUBS AND PERENNIALS



WARRANTY / DISCLAIMER
 The designs represented in these plans are in accordance with established practices of landscape architecture. Swenson, Hagen & Co. Inc. is not responsible for any errors or omissions in these plans or for any consequences arising from the use of these plans. The user assumes all liability for any and all damages resulting from the use of these plans.

SAFETY NOTICE TO CONTRACTOR
 In accordance with generally accepted construction practices, the contractor will be solely and completely responsible for the safety of all workers and the public during the construction of the project. The contractor will be responsible for obtaining all necessary permits and for ensuring that all work is performed in accordance with applicable laws and regulations.

NOTICE TO CONTRACTOR
 The location of existing underground utilities are shown in an approximate manner on these plans. The contractor shall determine the exact location of all existing utilities before commencing work, and agree to be fully responsible for any and all damages which may be occasioned by the contractor's failure to exactly locate and protect any and all underground utilities.

CALL BEFORE YOU DIG
 NORTH DAKOTA
 UTILITIES UNDERGROUND LOCATION SERVICE
 1-800-795-0555

Copyright © 2015 by Swenson, Hagen & Co.
 All rights reserved. No part of this drawing may be used or reproduced in any form or by any means without the express written permission of Swenson Hagen & Co.

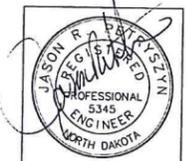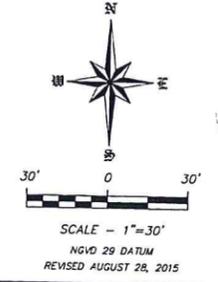

DRAWN BY: CW
 CHECK BY: JP
 DATE: 7/28/15
 FILE DESC: HAMILTON'S FIRST Lot 17 B1 replat Site Plan

SHEET
 C4.0

SWENSON, HAGEN & COMPANY P.C.
 800 Basin Avenue
 Bismarck, North Dakota 58504
 sheng@swensonhagen.com
 Phone (701) 223-2600
 Fax (701) 223-2606

Swenson, Hagen & Co.
 Landscape Architecture
 Civil Engineering
 Construction Management

REVISION	REVISED PER CITY COMMENTS	DATE
		8/28/15

LANDSCAPING PLAN
LOT 17 BLOCK 1 HAMILTON'S FIRST ADDITION REPLAT
BISMARCK, NORTH DAKOTA