


APPROVED BY FORESTRY
P. A. Jackson
 CITY FORESTER 7-31-14
 TITLE DATE

APPROVED BY PLANNING
Tom Lund
 PLANNER 07-31-14
 TITLE DATE

- SPACES:**
1. INDOOR SHOOTING RANGE
 2. PRACTICAL TRAINING CLASSROOMS
 3. STORAGE - VEHICLE & EQUIPMENT
 4. DETENTION POND
 5. 1,000' x 300' E.V.O.C. PAD
 6. PARKING FOR 60 CARS & 2 FIRE TRUCKS
 7. GATE AND SIGN
 8. MAIN GATE AND SIGN
 9. LAW ENFORCEMENT TRAINING ACADEMY
 10. 130 CAR PARKING LOT
 11. 120 BED DORMITORY
 12. 124 CAR PARKING LOT
 13. K-9 KENNELS
 14. K-9 TRAINING AREA
 15. MAINTENANCE GARAGE
 16. RUNNING TRACK
 17. 100 YD OUTDOOR SHOOTING RANGE
 18. MULTI-TACTICAL SIMULATION BUILDING
 19. FIRE TACTICAL SIMULATION PAD

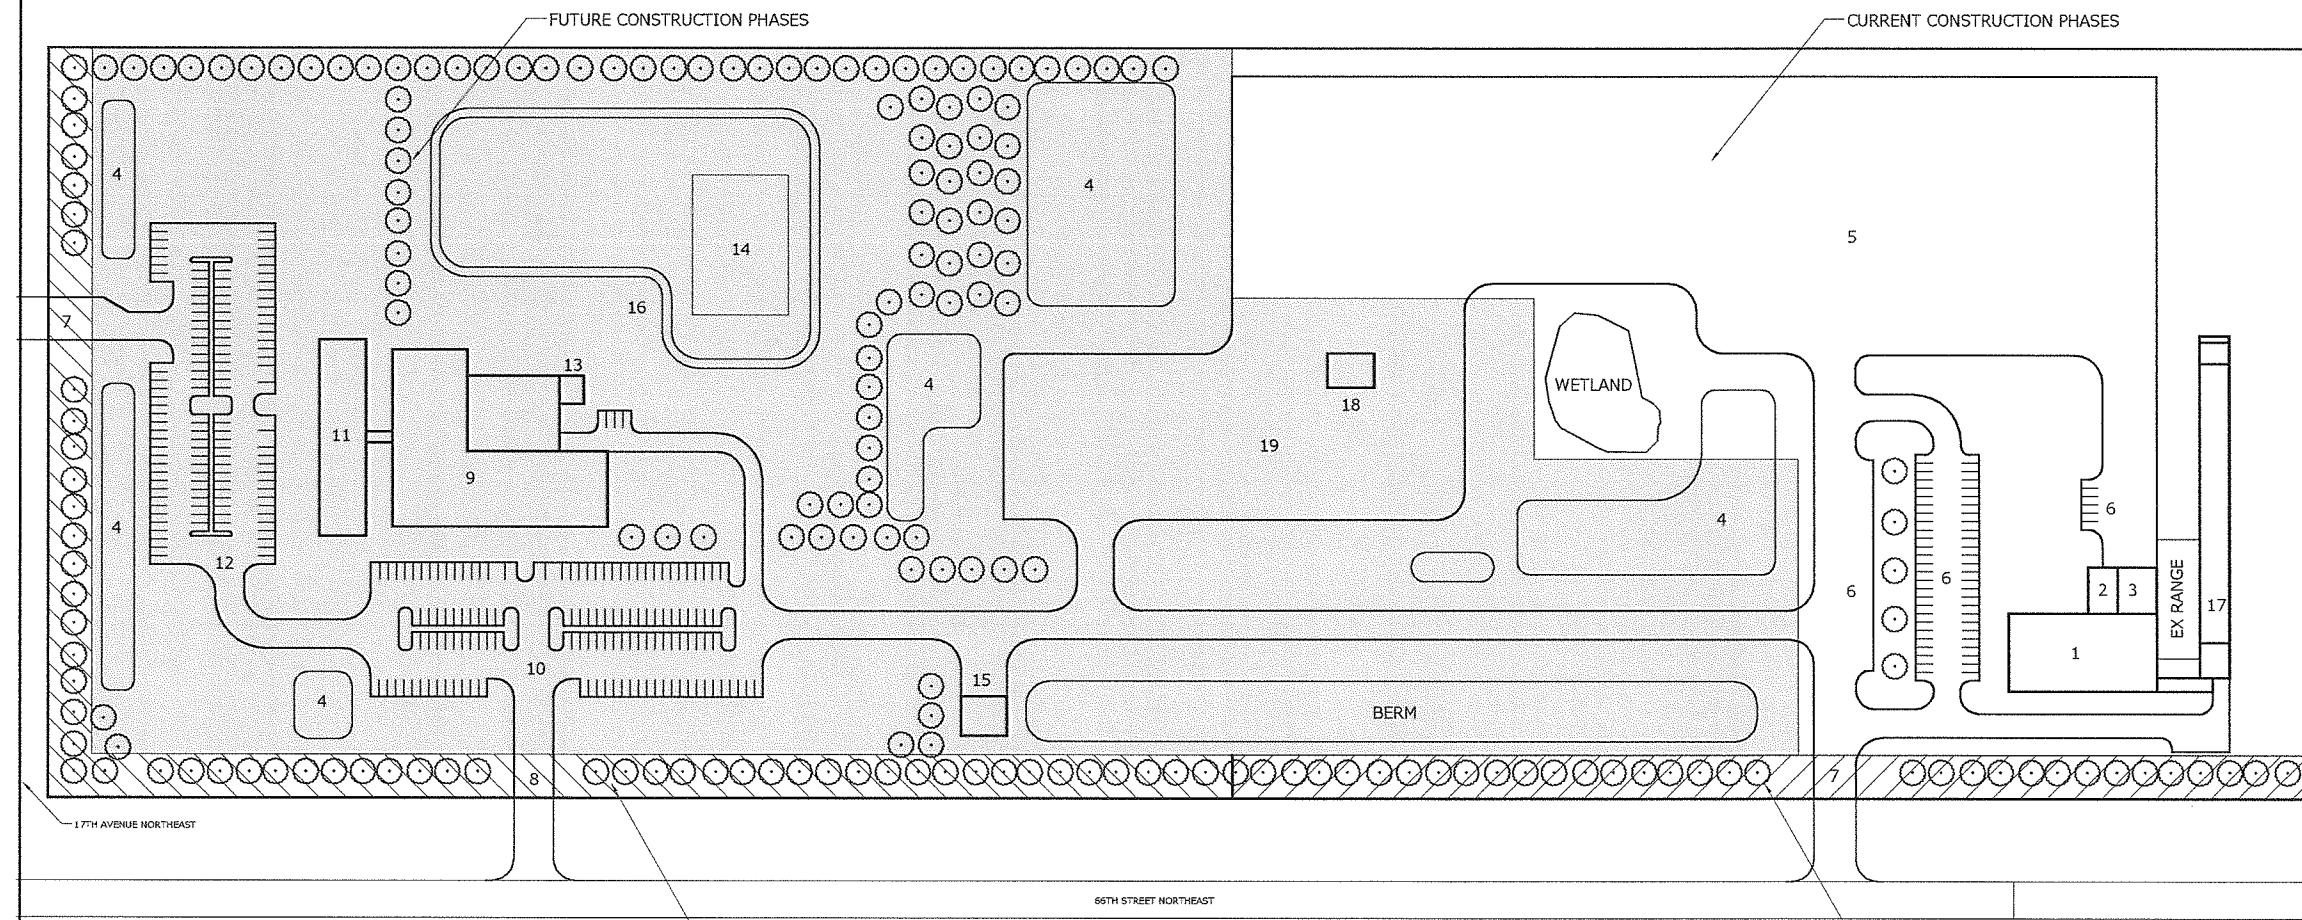

CLIENT
 NORTH DAKOTA HIGHWAY PATROL

PROJECT DESCRIPTION
 LAW ENFORCEMENT TRAINING ACADEMY
 INDOOR FIRING RANGE

CITY BISMARCK
STATE NORTH DAKOTA

ISSUE DATES

CD	CONSTRUCTION DOCUMENTS	07/16/2014
MARK	DESCRIPTION	DATE

PROJECT NO: 20141800
DRAWN BY: RGH
CHECKED BY: DA

COPYRIGHT:
 All data, specifications, schedules, notes, field data, plans and other documents are the property of EAPC. EAPC will retain all copyright, design, and other reserved rights, including the right to reuse.

Drawing Title
 OVERALL ARCHITECTURAL SITE PLAN

OVERALL ARCHITECTURAL SITE PLAN
 1
 A001
 1" = 80'-0"

PLANTINGS IN BUFFER ZONE BY NDHP FUTURE PHASES

PLANTINGS IN BUFFER ZONE BY NDHP CURRENT PHASE, NO LESS THAN 3 TREES PER 100' TO MEET BISMARCK CITY ORDINANCE



A001