


RECEIVED
SEP 06 2017

SITE PLAN

LOT 5 AND THE N. 50' OF LOT 6 OF GOMKE ESTATES
CITY OF BISMARCK, BURLEIGH COUNTY, NORTH DAKOTA

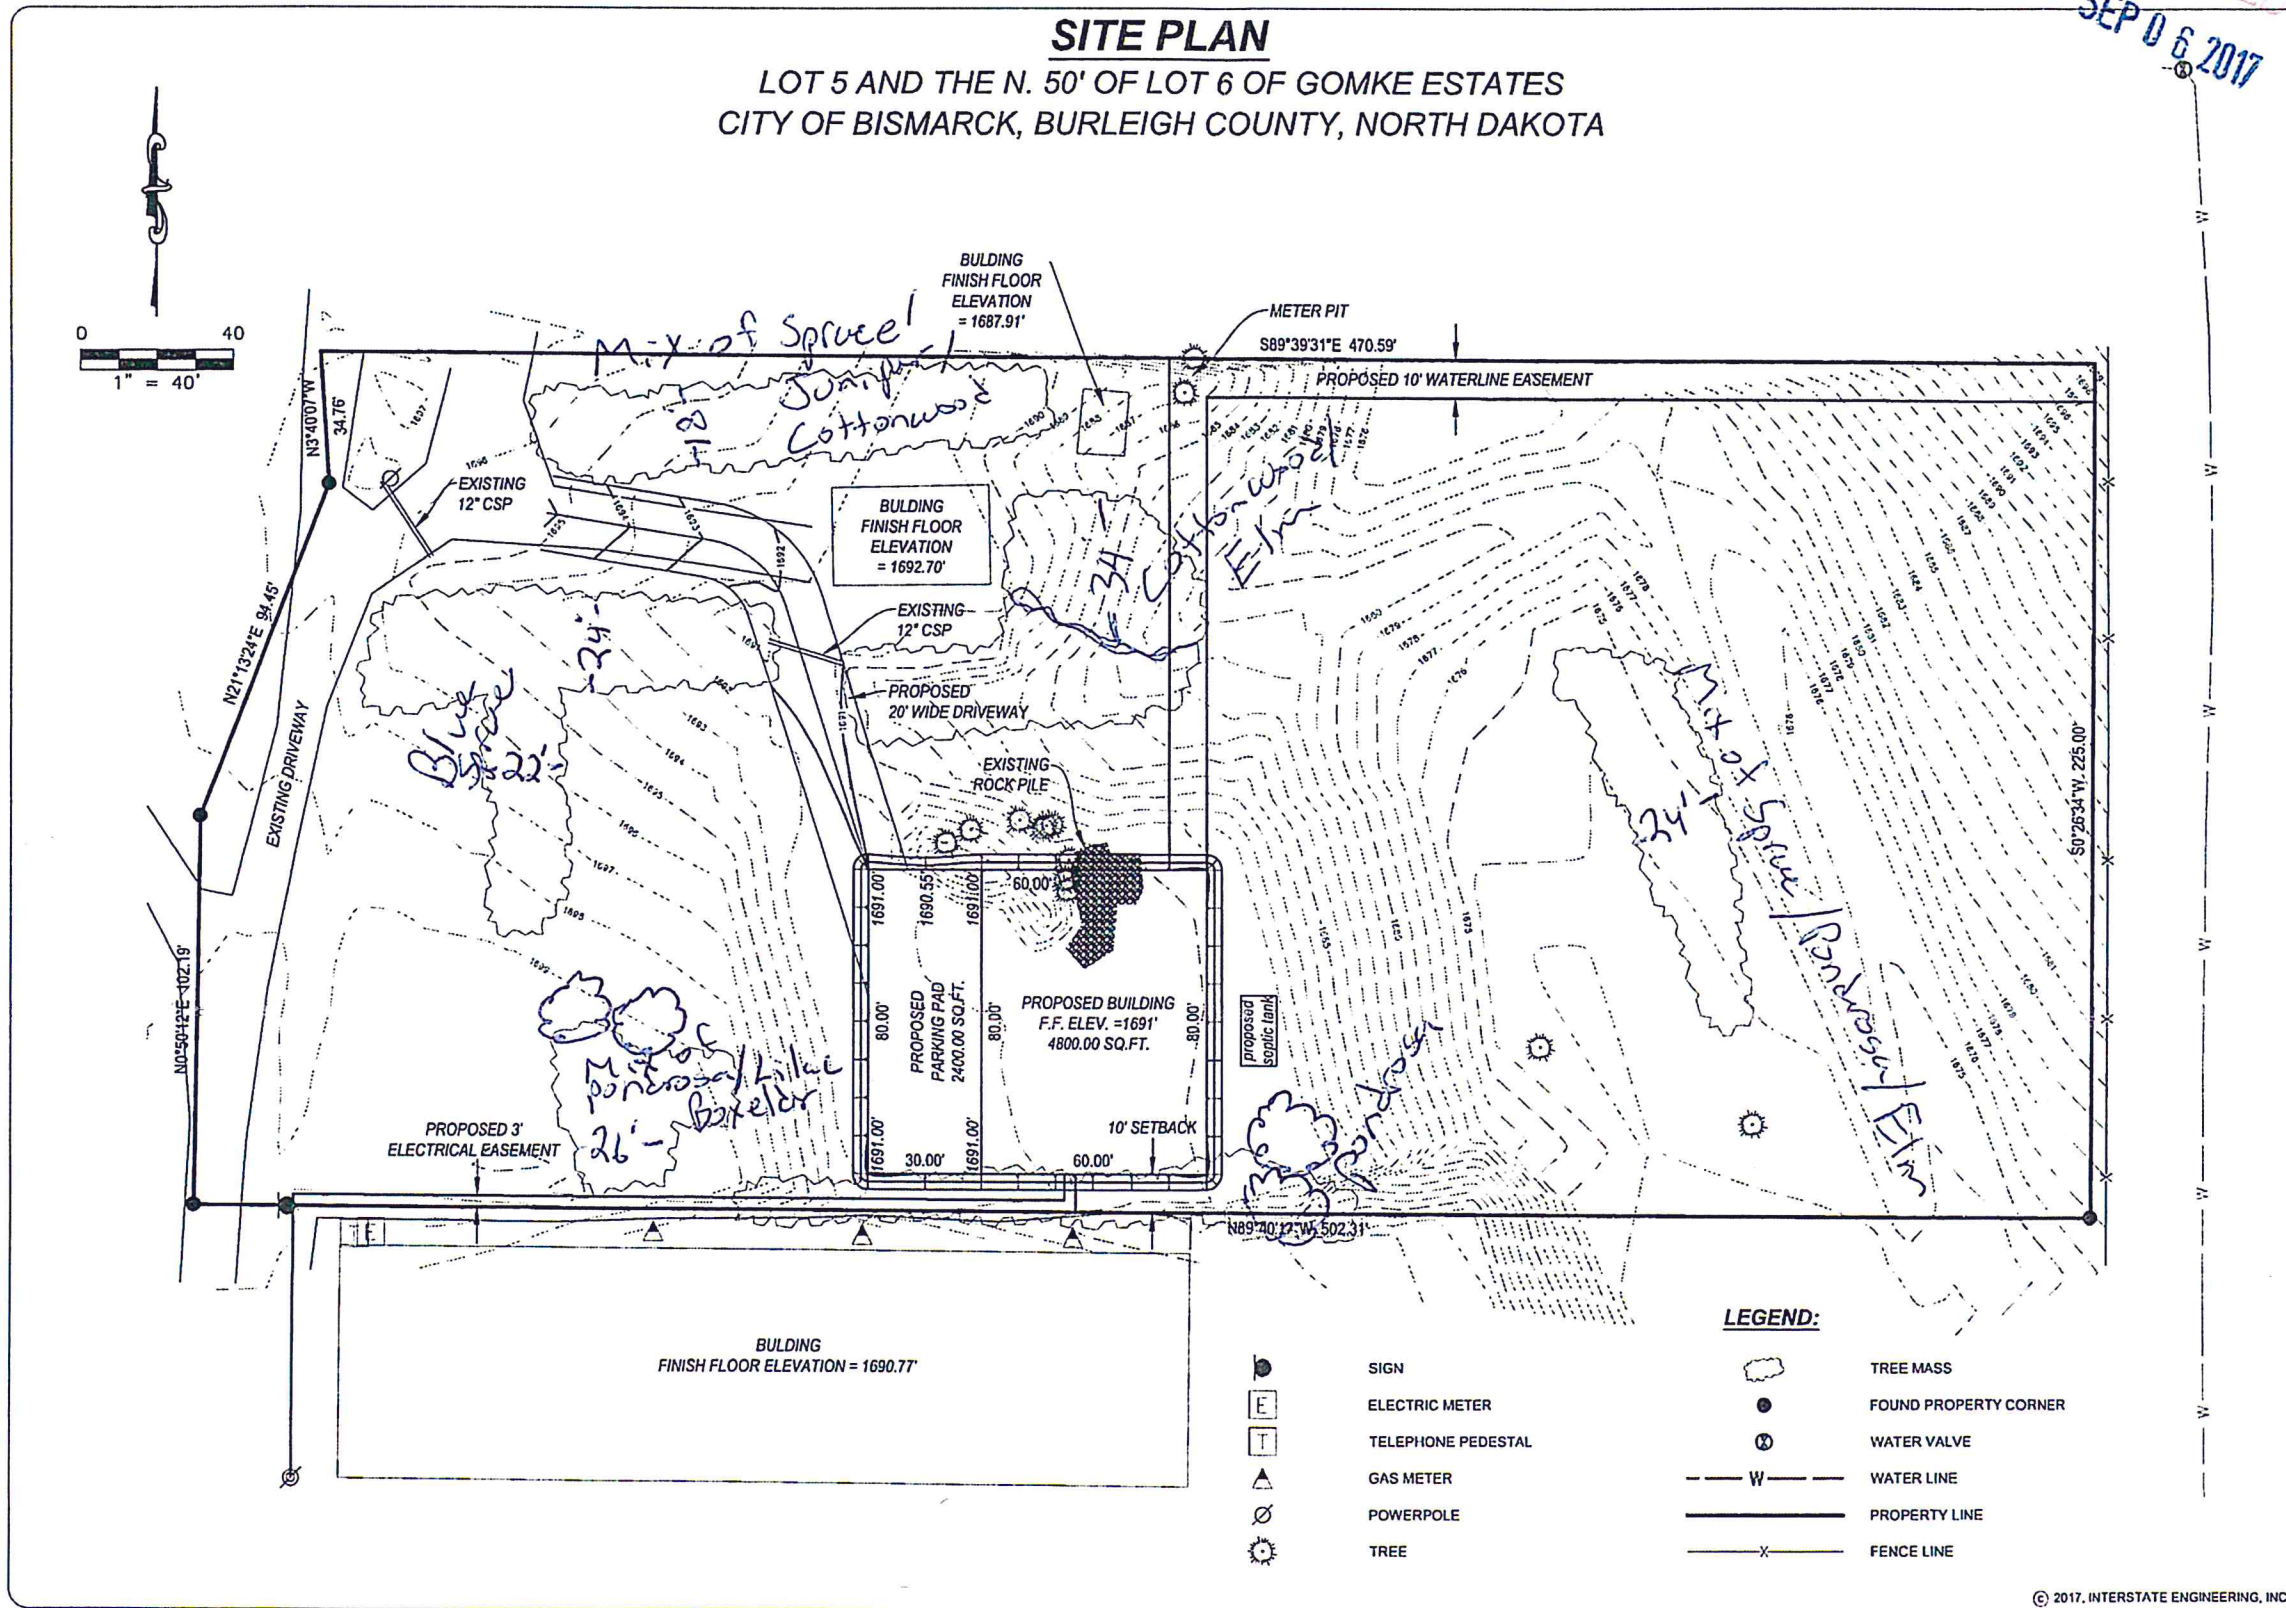

Revision No.	Date	By	Description

SITE PLAN
LOT 5 AND N. 50' OF LOT 6 OF GOMKE ESTATES
BISMARCK, NORTH DAKOTA
BURLEIGH COUNTY, NORTH DAKOTA
Project No.: M17-04-110
Date: 9/7/17
Drawn By: B.H.H.
Checked By: J.W.

Interstate Engineering, Inc.
P.O. Box 648
425 East Main Street
Sidney, Montana 59270
Ph: (409) 433-5517
Fax: (409) 433-5518
www.interstateeng.com
Other offices in Minnesota, North Dakota and South Dakota



1 OF 1
SHEET NO.

APPROVED BY PLANNING
Wendy Helling
PLANNER
DATE 9/7/17

APPROVED BY FORESTRY
Wendy Helling
LANDSCAPING
DATE 9-7-17

LEGEND:

	SIGN		TREE MASS
	ELECTRIC METER		FOUND PROPERTY CORNER
	TELEPHONE PEDESTAL		WATER VALVE
	GAS METER		WATER LINE
	POWERPOLE		PROPERTY LINE
	TREE		FENCE LINE