
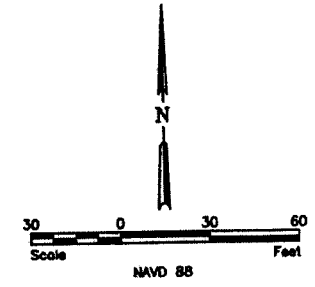


T:\6684-001 Apple Creek LP\6684-001 Block 5, Apple Creek Ind\CAD\dwg\LOT 4 Site Plan\Landscape Plan\LOT 4 Site Plan\Landscape Plan-10/28/2011 9:48 AM-(jwerve)

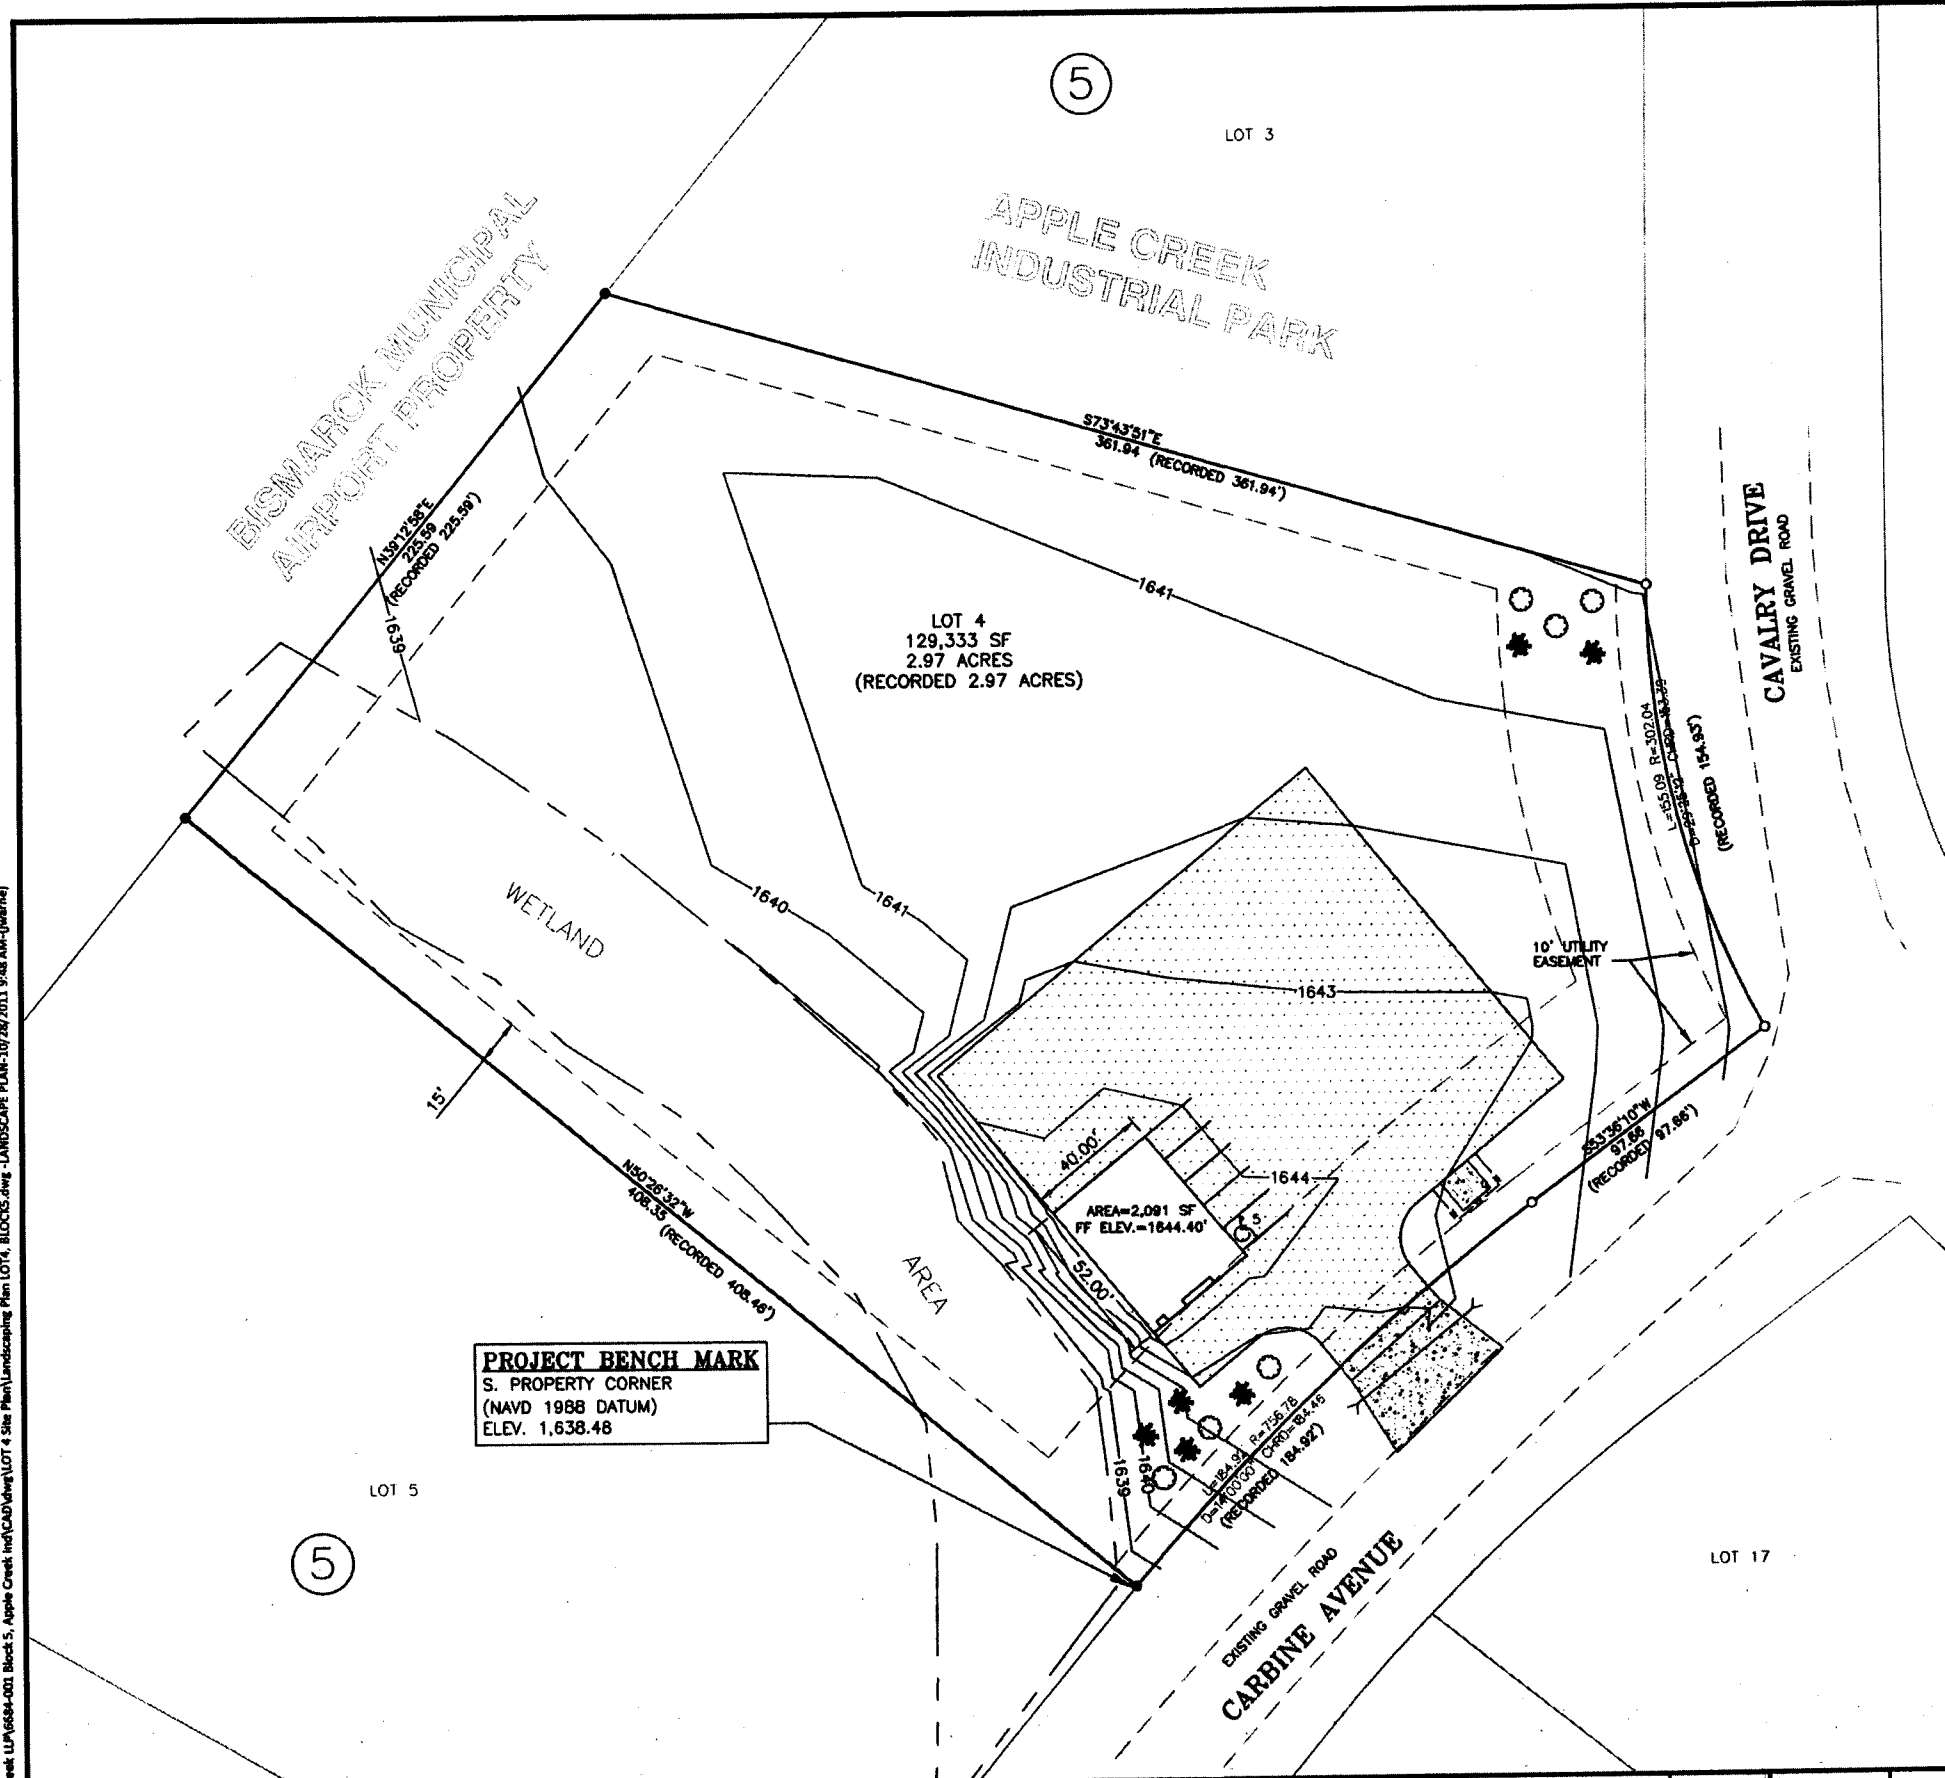

LANDSCAPE SCHEDULE:

COMMON NAME/LATIN NAME	MIN. SIZE	ROOT
Tatarian Maple	2.0" CAL.	B&B
Acer tataricum		
Spring Snow Crabapple	1.5" CAL.	B&B
Malus x Spring Snow		

LANDSCAPE REQUIREMENT:

- 1 SHAPE OR ORNAMENTAL TREE PER 33 LF OF FRONTAGE
- CARBINE AVENUE 222.58 LF OF FRONTAGE = 7 TREES
- CALVARY DRIVE 154.93 LF OF FRONTAGE = 5 TREES


PLAN PROPOSES:

- 6 TATARIAN MAPLE
- ★ 6 SPRINGSNOW CRABAPPLE

LANDSCAPE NOTES:

1. ALL LANDSCAPING SHALL CONFORM TO SECTION 14-03-11 OF CITY OF BISMARCK TITLE 14 ZONING ORDINANCE.
2. SEE ORIGINAL SITE PLAN SUBMITTAL FOR ALL EXISTING AND PROPOSED GRADES, EROSION CONTROL, AND UNDERGROUND UTILITIES PRIOR TO BREAKING GROUND.
3. ALL TREES TO RECEIVE SHREDDED HARDWOOD MULCH RINGS WITH MIN. 3' RADIUS UNLESS OTHERWISE NOTED. ALL SHRUB PLANTING AREAS TO RECEIVE 1"-2" DIAMETER CRUSHED ROCK MULCH WITH 4" PVC EDGE.
4. CONTRACTOR TO GUARANTEE LIFE OF ALL ON SITE PLANT MATERIAL FOR 1 YEAR.
5. LOT BOUNDARY DIMENSIONS AND AREA ARE PLATTED DIMENSIONS.

APPROVED BY PLANNING
Jan T...
PLANNER 11.03.11
 TITLE DATE

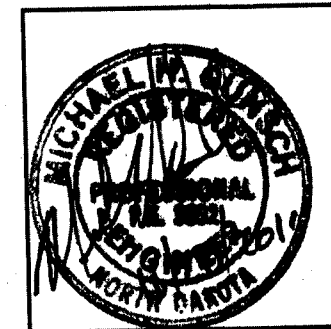

No.	Revision	Date	By

Houston Engineering Inc.

Bismarck
 Drawn by MIF/AAS/DWV Date 05-10-11
 Checked by CJE Scale AS SHOWN

APPLE CREEK INDUSTRIAL STORAGE
 MARINER CONSTRUCTION, INC.
 BISMARCK, NORTH DAKOTA

LANDSCAPE PLAN
 LOT 4
 PROJECT NO. 6684-001

SHEET
 1 of 2

APPLE CREEK STORAGE I SP 45-11
 2000 CAVALRY DR.