


APPROVED BY PLANNING
[Signature]
 TITLE
 DATE

APPROVED BY FORESTRY
[Signature]
 LANDSCAPING
 TITLE
 DATE

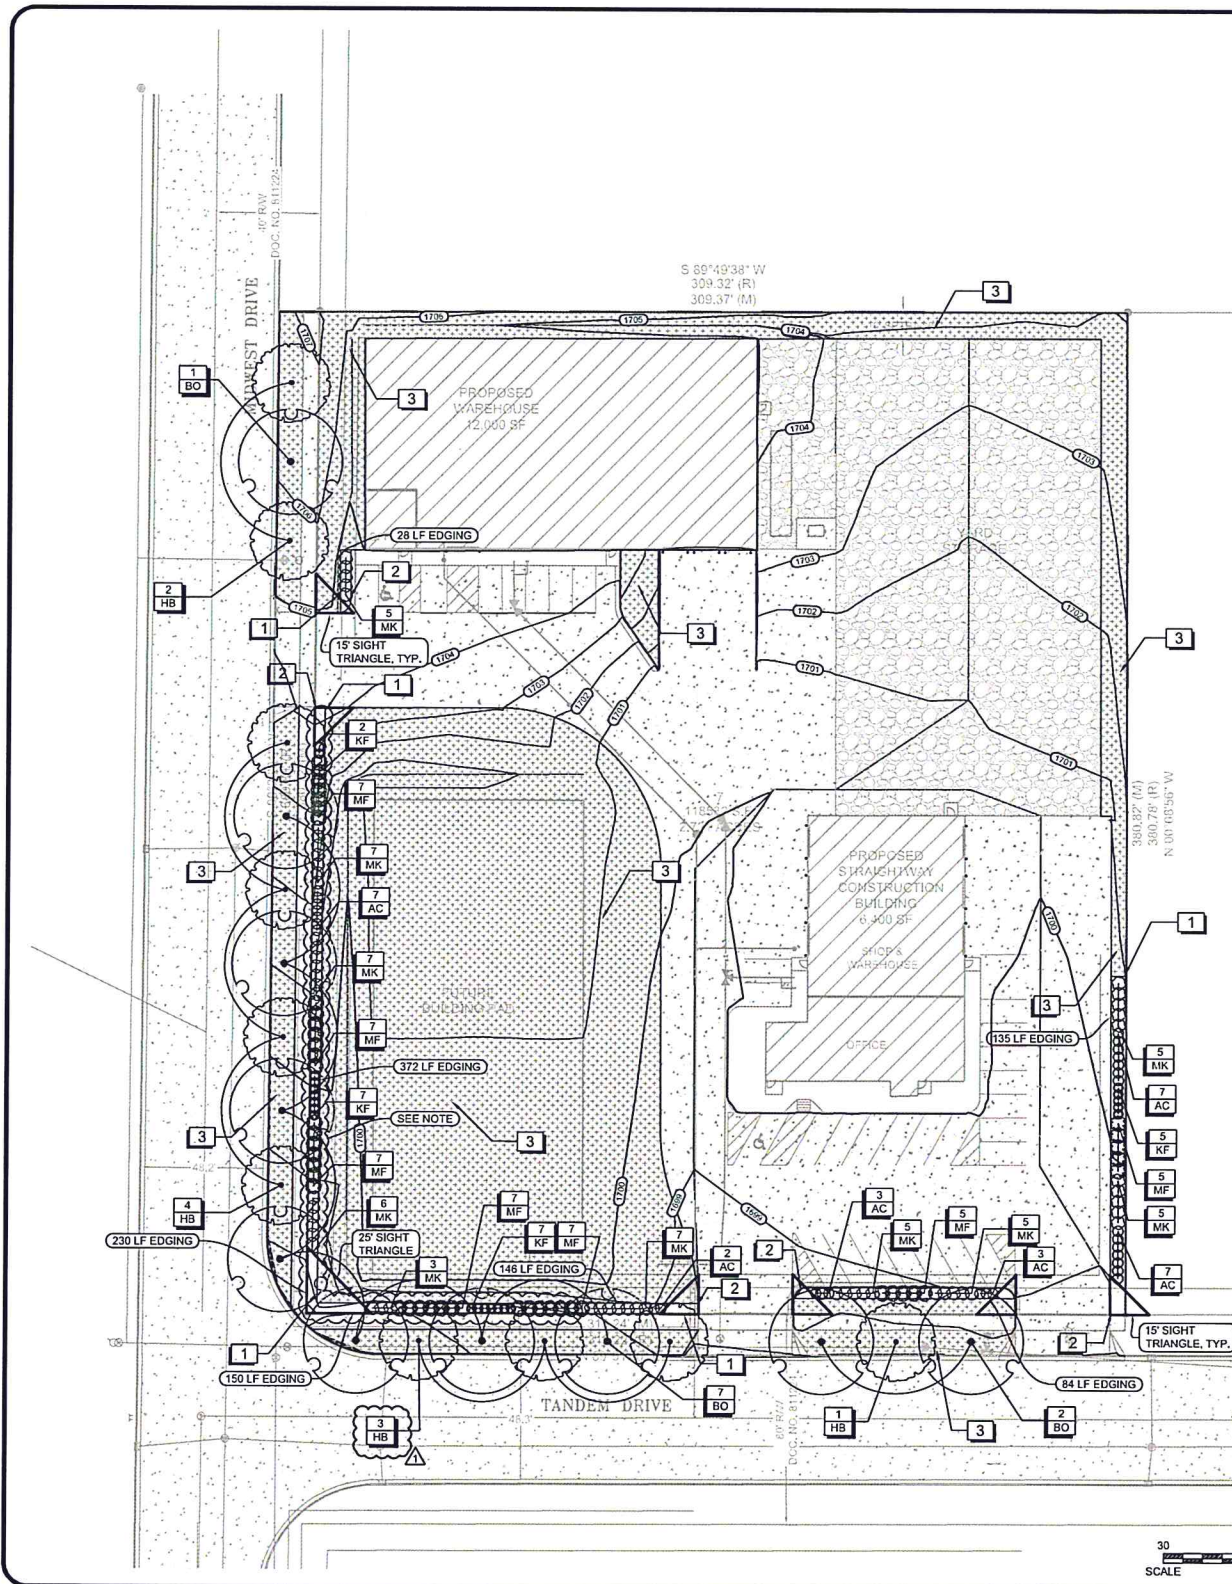

PLANT SCHEDULE - ALL SHEETS

TREES	QTY	COMMON NAME	BOTANICAL NAME	TYPE	CAL	HEIGHT
BO	10	Burr Oak	Quercus macrocarpa	CONT/B&B	1.5' Cal	12-14'
HB	10	Common Hackberry	Celtis occidentalis	CONT/B&B	1.5' Cal	12-14'
SHRUBS	QTY	COMMON NAME	BOTANICAL NAME	TYPE	SIZE	COMMENTS
AC	29	Alpine Currant	Ribes alpinum	CONT	#2	
MF	45	Meadowlark Forsythia	Forsythia 'Meadowlark'	CONT	#2	
MK	55	Miss Kim Lilac	Syringa pataida 'Miss Kim'	CONT	#2	
PEREN.	QTY	COMMON NAME	BOTANICAL NAME	TYPE	SIZE	COMMENTS
KF	21	Feather Reed Grass	Calamagrostis acutiflora	CONT	#1	

NOTE: B&B = BALLED AND BURLAPPED

REFERENCE NOTES SCHEDULE

SYM	DESCRIPTION
1	INSTALL PLASTIC LANDSCAPE EDGING. SEE DETAIL.
2	INSTALL 3" DEPTH OF 3/4" CRUSHED LANDSCAPE ROCK OVER LANDSCAPE FABRIC.
3	SEED TYPE (CONTRACTOR SHALL PROVIDE AND INSTALL NON-IRRIGATION SEED MIX AS FOLLOWS: WESTERN WHEATGRASS: 35 PERCENT BROME GRASS: 35 PERCENT PUBESCENT WHEATGRASS: 30 PERCENT CONTRACTOR SHALL APPLY SEED AT A RATE OF 25 POUNDS/10,000 SQUARE FEET WITH A MINIMUM COVERAGE OF 95 PERCENT. SEED AND SEEDING MIXTURE SHALL BE FREE OF ALL PROHIBITED NOXIOUS WEED SEED AND WILL NOT CONTAIN MORE THAN 1/2 OF 1 PERCENT BY WEIGHT OR RESTRICTED NOXIOUS WEED SEEDS. SEED MIX TO BE HYDRO-MULCHED AFTER DRILLING. SEE SPEC.

LEGEND

SYMBOL	DESCRIPTION
(Tree symbols)	Tree symbols vary, for species see schedule.
(1)	Quantity
(A)	Species, see schedule

NOTE:
 OWNER REQUESTS CONSIDERATION AND APPROVAL TO OMIT THOSE PLANTINGS SHOWN INSIDE THE BOUNDED AREA THAT SERVE AS PERIMETER PARKING LOT LANDSCAPING ALONG MIDWEST DRIVE AND A PORTION OF TANDEM DRIVE SINCE THE FUTURE BUILDING SHOWN ON THE PLANS WILL EFFECTIVELY SATISFY THE INTENT OF SCREENING VIEWS OF PARKING LOTS FROM PUBLIC RIGHTS OF WAY.
 IF THE OWNER HAS NOT COMPLETED THE INSTALLATION OF THE FUTURE BUILDING WITHIN TWO YEARS OF THE DATE OF THIS REVISION, THEN THE PERIMETER PARKING LOT PLANTINGS AS INDICATED ON THIS SHEET WILL BE INSTALLED.

ONE CALL BEFORE DIGGING
 1-800-795-6255

CONTRACTOR TO LOCATE UTILITIES PRIOR TO PLANTING

This document(s) was originally issued and sealed by Brett Gurholt, Registration Number 40 (Landscape Architect) on 08/23/2016 and the original documents are stored at KLJ, Bismarck, ND. This media should not be considered a certified document.

KLJ

REVISION

NO.	DATE	DESCRIPTION
1	8/23/2016	ADDED STREET TREE ALONG TANDEM DRIVE

DESIGNED BY: JMM
 REVIEWED BY: GUR
 PROJECT NUMBER: 1616246
 ISSUE DATE: 7/27/2016

STRAIGHTWAY CONSTRUCTION BUILDING
 STRAIGHTWAY CONSTRUCTION
 MIDWEST BUSINESS PARK ADDITION
 PLANTING PLAN

SHEET
L101

© KLJ 2016