


SP 2019-057

APPROVED BY PLANNING

Wm R. Hottel
 Planner 12/12/19
 TITLE DATE


APPROVED BY FORESTRY

Debbie
 City Forester 12/12/19
 TITLE DATE

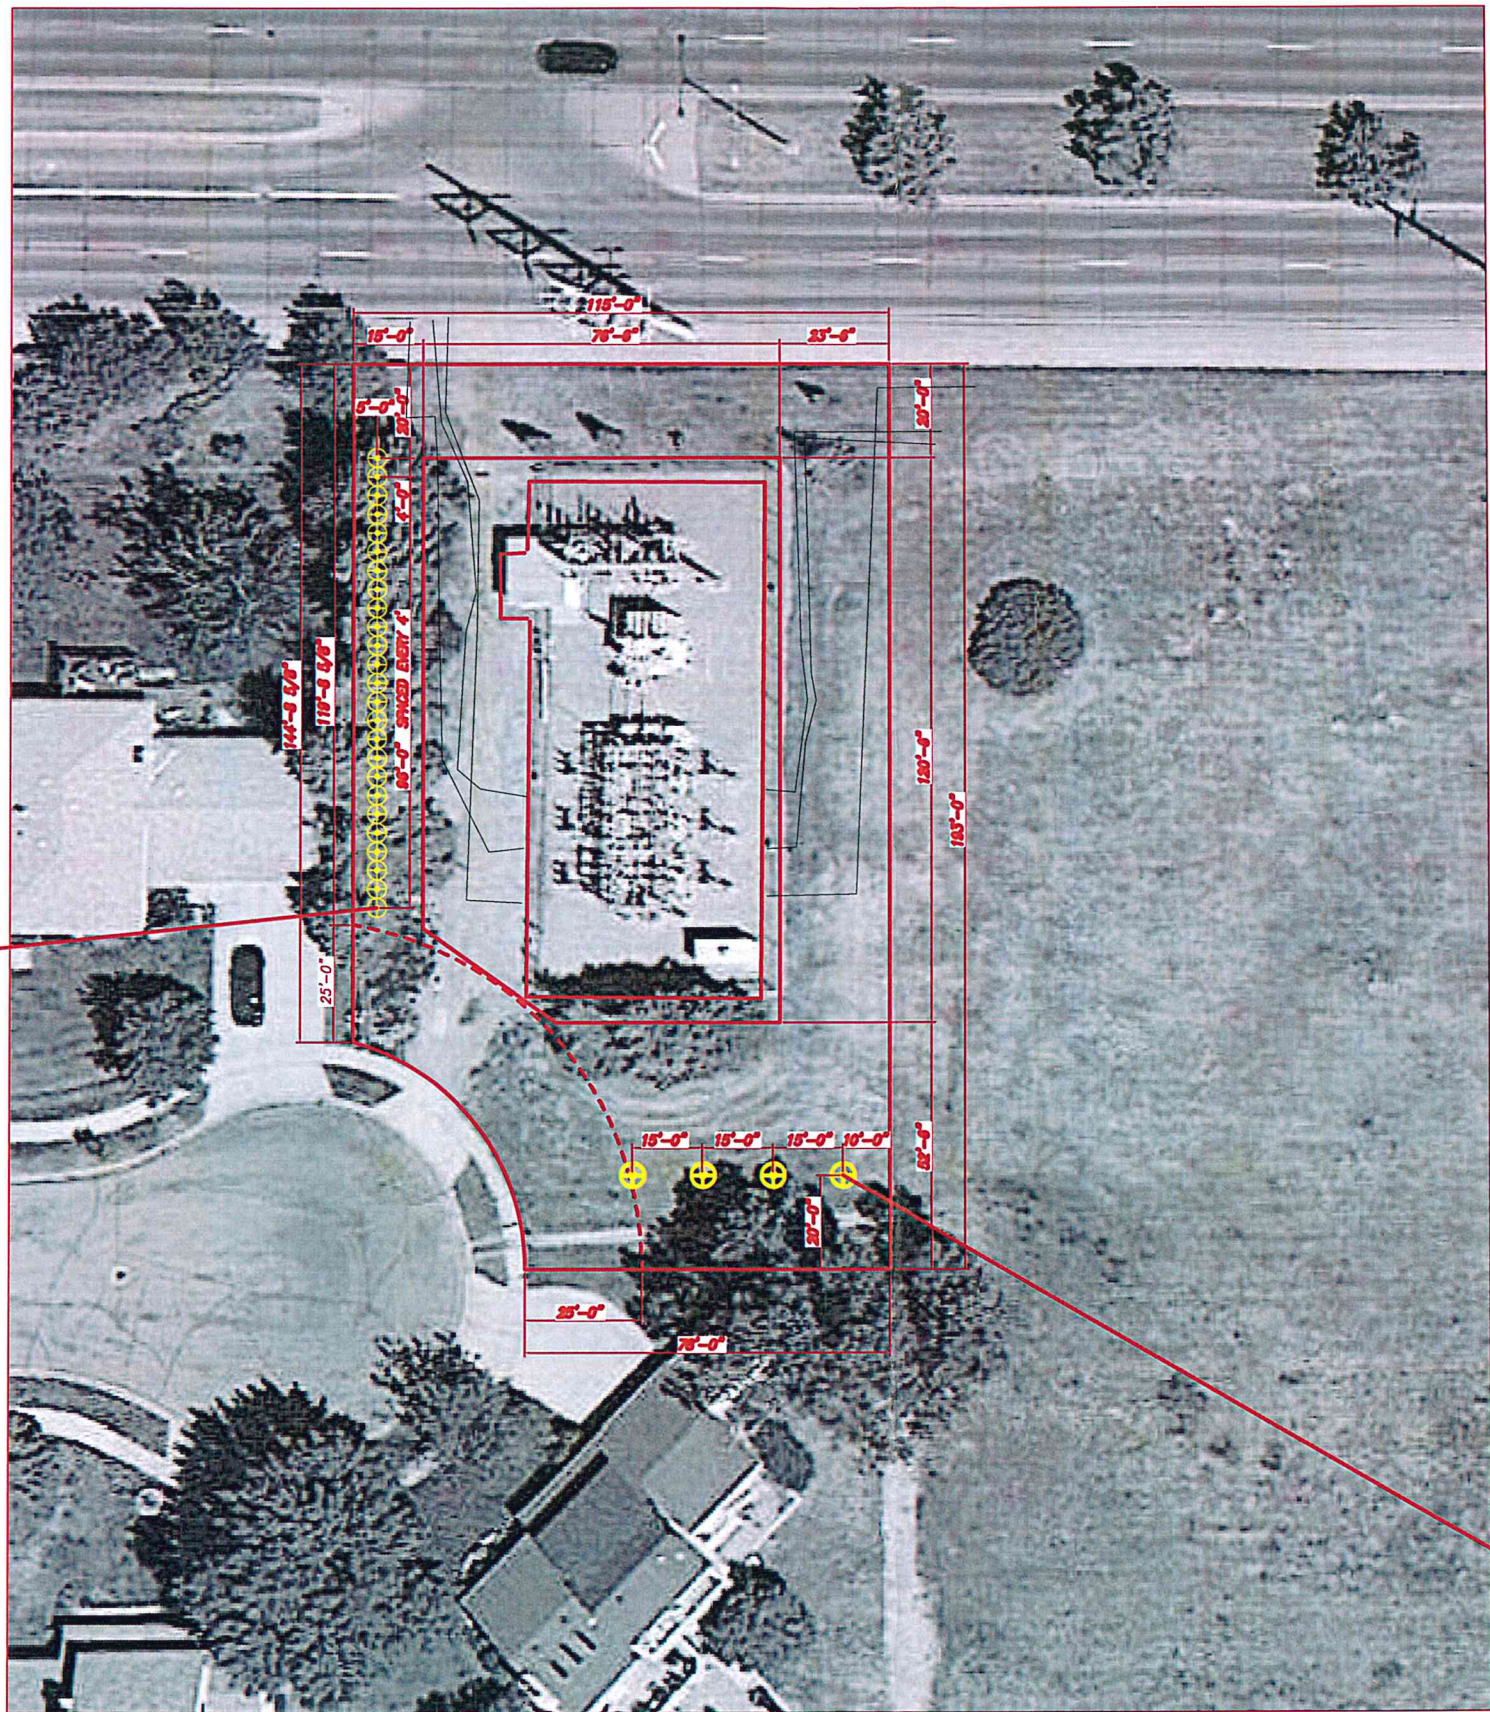

EMERALD GREEN ARBORVITAE (QTY 25)
 - THUJA OCCIDENTALIS 'EMERA
 PLANTED EVERY 4'
 4' MULCH RING

SPRUCE, COLORADO (BLUE)(QTY 4)
 - PICEA PUNGENS-
 PLANTED 15' APART
 5' MULCH RING

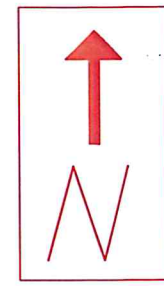

ENGINEER	DES./DR.
REVISIONS	
NO.	DATE
 A Member of BDU (Bismarck Group, Inc.) In the Community to Serve®	
PHYSICAL DESIGN DRAWING / BISCEN-100 SUB. LOC. / BISMARCK, ND DATE: 11/25/2019 ENC. T.M. T.M. DES. T.M. T.M. DR. T.M. CH. N/A SCALE:	
BISMARCK CENTURY SITE LAYOUT TREE PLACEMENT	
REVISION	SHEET
0	1 OF 1
BISCEN-100	