


SP 2020-020

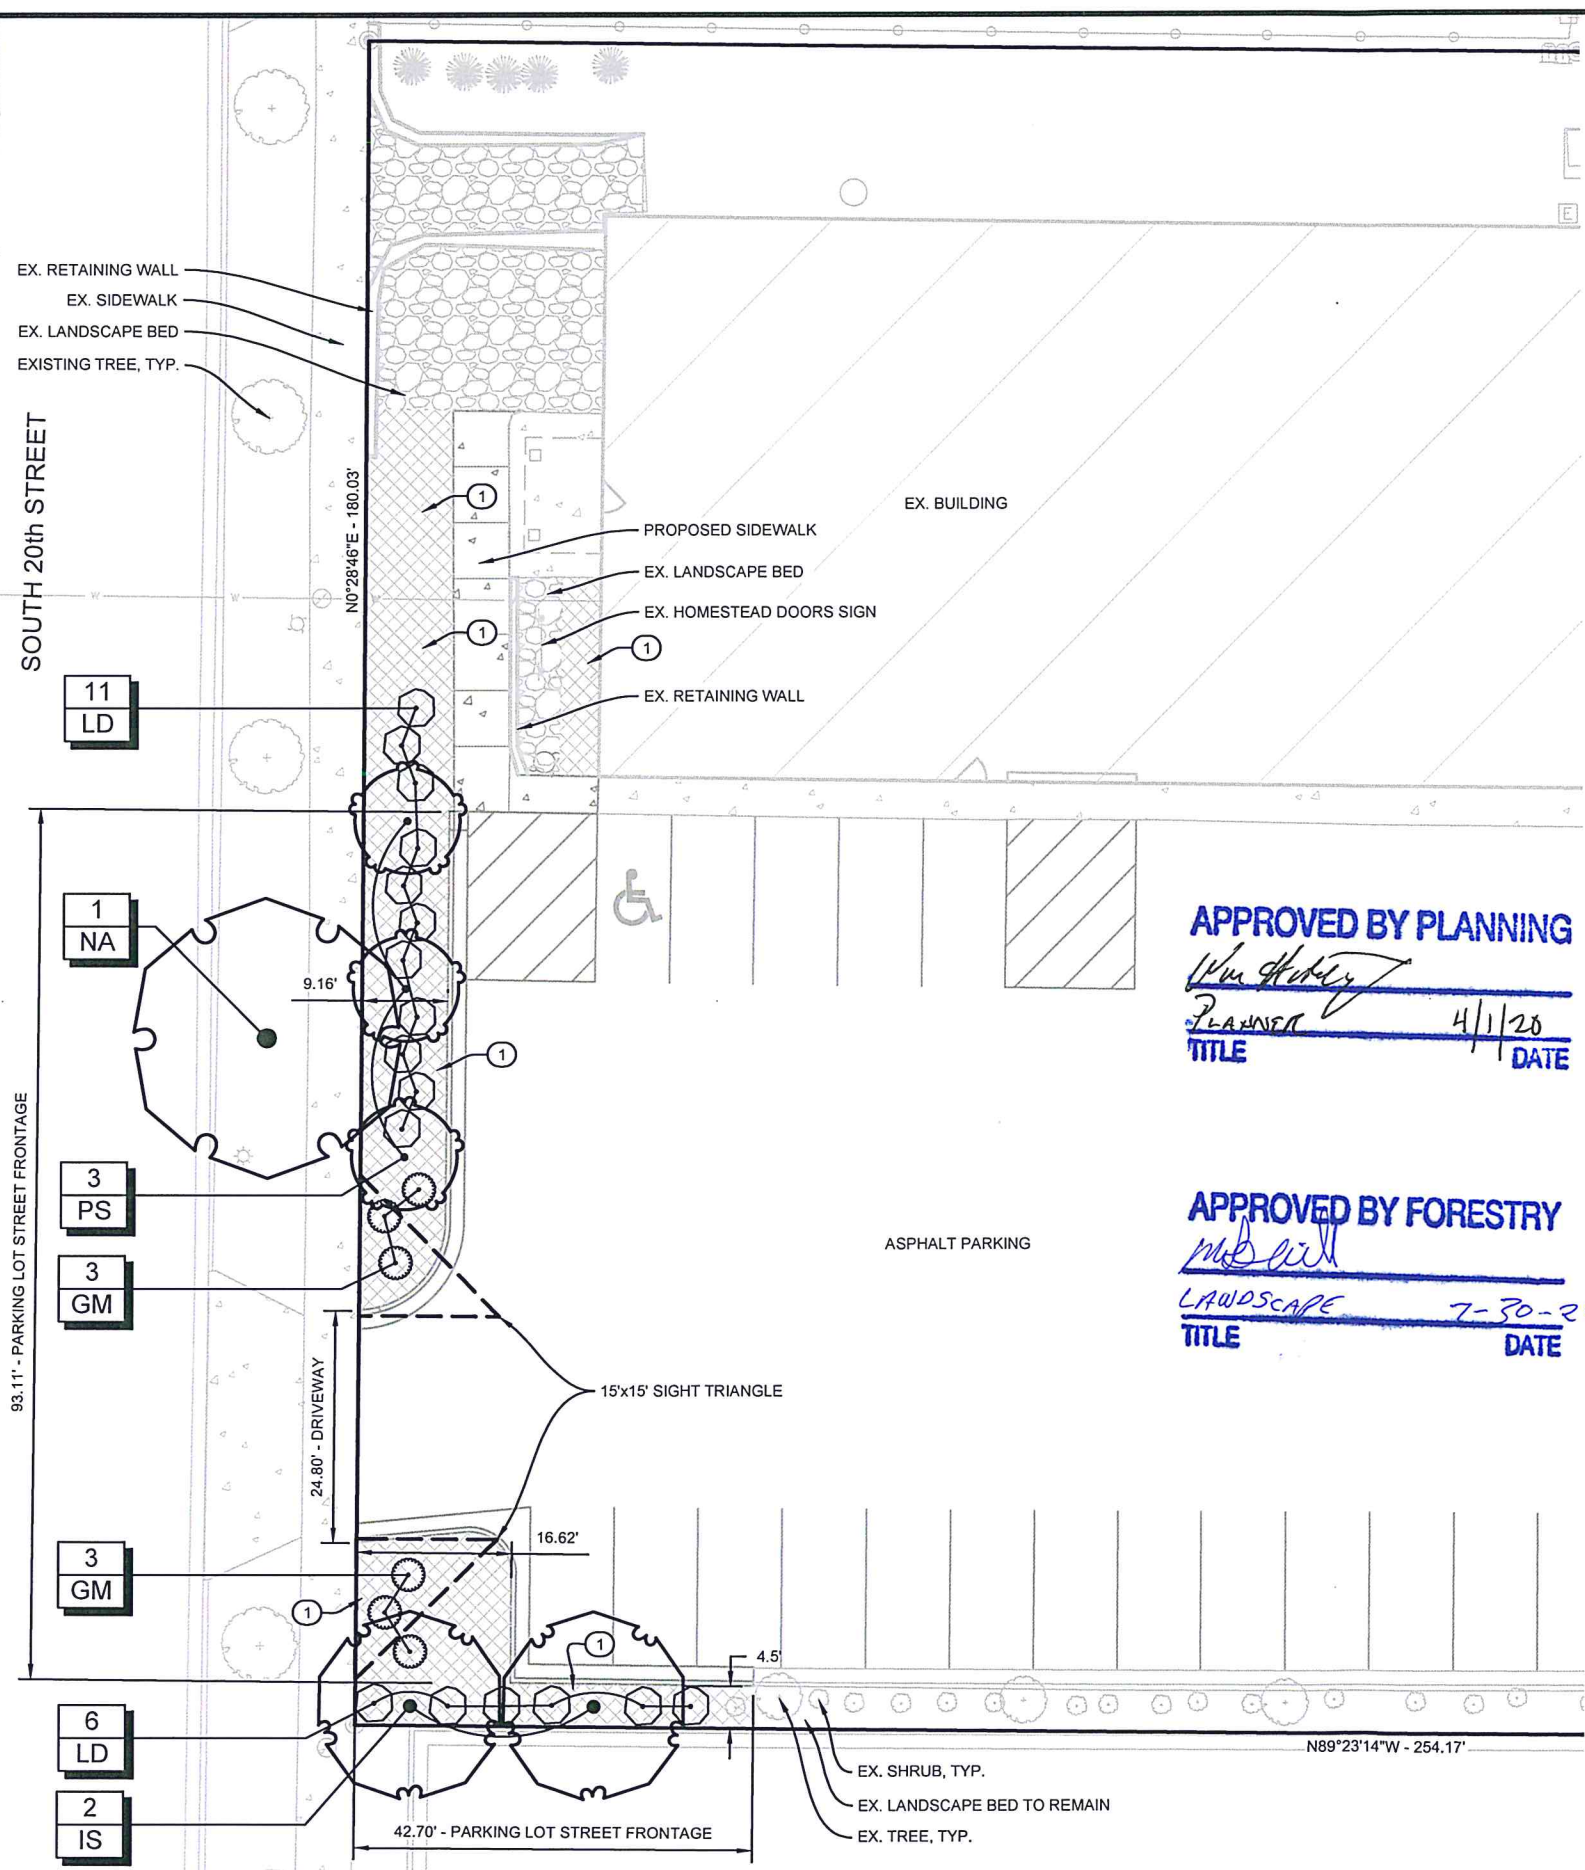

PLANT SCHEDULE

DECIDUOUS TREES	QTY	COMMON NAME	BOTANICAL NAME	TYPE	SIZE
NA	1	Northern Acclaim Honeylocust	Gleditsia triacanthos 'Harve'	B&B or Cont.	2" Cal.
PS	3	Pink Spires Flowering Crab	Malus 'Pink Spires'	B&B or Cont.	1.5" Cal.
IS	2	Ivory Silk Japanese Tree Lilac	Syringa reticulata 'Ivory Silk'	B&B or Cont.	1.5" Cal.
DECIDUOUS SHRUBS	QTY	COMMON NAME	BOTANICAL NAME	TYPE	
LD	17	First Editions® Little Devil™ Ninebark	Physocarpus opulifolius 'Donna May'	#2 CONT.	
GM	6	Goldmound Spirea	Spiraea x bumalda 'Goldmound'	#2 CONT.	

LANDSCAPE REQUIREMENTS - CITY OF BISMARCK, PER ORDINANCE 14-03-11 "LANDSCAPING AND SCREENING"

STREET TREES
THREE (3) DECIDUOUS TREES ARE REQUIRED FOR EVERY ONE HUNDRED (100) LINEAR FEET OF STREET FRONTAGE.

REQUIRED PLANTINGS:

- SOUTH 20TH STREET: 180.03 LF = 5 TREES

PROVIDED PLANTINGS:

- SOUTH 20TH STREET: 1 TREE (4 EXISTING STREET TREES TO REMAIN).

PERIMETER PARKING LOT LANDSCAPING

PERIMETER PARKING LOT LANDSCAPING SHALL BE REQUIRED WITH THE INSTALLATION OR RECONSTRUCTION (AS DEFINED IN SUBSECTION 2(D)) OF ANY OFF-STREET PARKING AREA OR ACCESS LANE ADJACENT TO THE PUBLIC RIGHT-OF-WAY AND/OR VISIBLE FROM AND WITHIN THREE HUNDRED (300) FEET OF A PUBLIC RIGHT-OF-WAY.

A MINIMUM LANDSCAPE WIDTH OF 6 FEET WITH 1 SHADE OR ORNAMENTAL TREE AND 5 SHRUBS FOR EVERY 25 LINEAR FEET OF STREET FRONTAGE.

REQUIRED PLANTINGS:

- STREET FRONTAGE ALONG SOUTH 20TH STREET: (93.11 LF - 24.80 LF (DRIVEWAY) = 68.31 LF) = 3 TREES AND 14 SHRUBS
- LANDSCAPE BED EXPANSION ON SOUTH SIDE OF PARKING LOT: 42.70 LF = 2 TREES AND 9 SHRUBS

PROVIDED PLANTINGS:

- STREET FRONTAGE ALONG SOUTH 20TH STREET: 3 TREES AND 14 SHRUBS
- LANDSCAPE BED EXPANSION ON SOUTH SIDE OF PARKING LOT: 2 TREES AND 9 SHRUBS

INTERIOR PARKING LOT LANDSCAPING

AT LEAST ONE (1) SHADE TREE AND THREE (3) SHRUBS SHALL BE PROVIDED FOR EVERY TWENTY (20) PARKING SPACES. ALL PARKING LOTS CONTAINING FIFTY (50) OR MORE OFF-STREET PARKING SPACES SHALL PROVIDE INTERIOR LANDSCAPE AREAS WITHIN THE PARKING LOT.

REQUIRED LANDSCAPING:

- THE PARKING LOT IS LESS THAN FIFTY (50) PARKING SPACES, NO INTERIOR LANDSCAPING REQUIRED.

LANDSCAPE KEYNOTES:

- ① INSTALL 18" DEPTH IMPORTED PLANTING SOIL IN PLANT BED, SEE LANDSCAPE PLANTING NOTES ON SHEET C7.1. INSTALL WASHED RIVER ROCK TO MATCH EXISTING (APPROXIMATE SIZE: 2" - 4") OVER 4 OZ. NON-WOVEN GEOTEXTILE FABRIC.: 143 SY, AS SHOWN.



LEGEND:

PLANT SYMBOLS VARY, REFER TO PLANT CODES IN PLANT SCHEDULE

EXISTING TREES AND SHRUBS TO REMAIN

PLANT CALL-OUT

- # PLANT QUANTITY, SEE PLANT SCHEDULE
- XX PLANT SPECIES CODE, SEE PLANT SCHEDULE

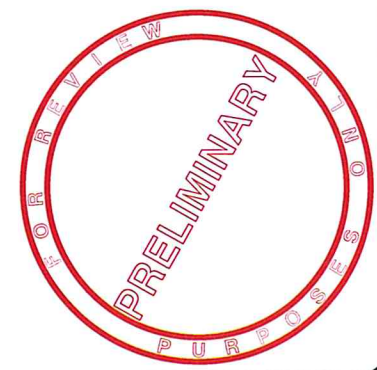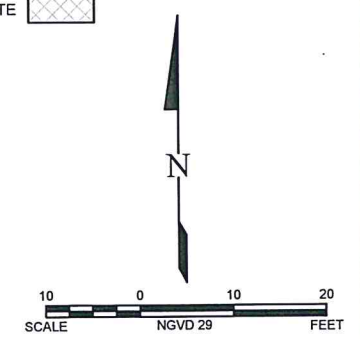

NO.	DATE	REVISION

DRAFTED AJB
REVIEWED ADW
PROJECT NUMBER 2024-00378
ISSUE DATE 03/25/2020

GREAT PLAINS FOOD BANK
PARKING LOT
GREAT PLAINS FOOD BANK
LANDSCAPE PLAN

SHEET
C8.0