




LANDSCAPE LEGEND

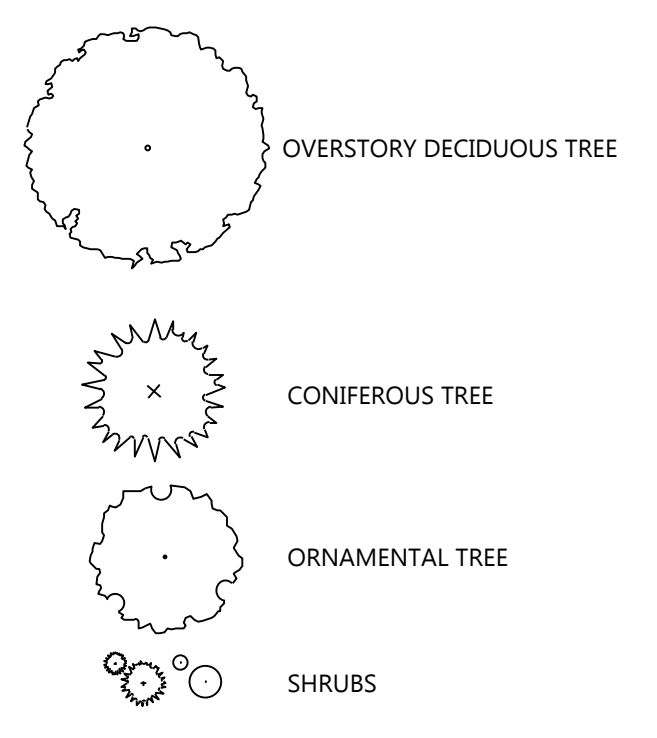

PLANT SCHEDULE

CODE	QTY	COMMON	BOTANICAL NAME	SIZE	ROOT	SPACING	REMARKS
OVERSTORY TREE - 27							
SGM	8	PRAIRIE HORIZON ALDER	ALNUS HIRSUTA 'HARBIN'	1.5" CAL	B&B	AS SHOWN	SINGLE
BUO	7	BUR OAK	QUERCUS MACROCARPA	2.5" CAL	B&B	AS SHOWN	SINGLE
REL	8	GREENSPIRE LINDEN	TILIA CORDATA 'GREENSPIRE'	2.0" CAL	B&B	AS SHOWN	SINGLE
DCE	4	CATHEDRAL ELM	ULMUS X 'CATHEDRAL' (PPR 683)	2.5" CAL	B&B	AS SHOWN	SINGLE
ORNAMENTAL TREE - 61							
JTL	23	JAPANESE TREE LILAC	SYRINGA RETICULATA	1.5" CAL	B&B	AS SHOWN	SINGLE
SSC	20	SPRING SNOW CRAB	MALUS SPRING SNOW	1.5" CAL	B&B	AS SHOWN	SINGLE
AFM	18	AMUR CLUMP MAPLE	ACER GINNALA	8" HT.	B&B	AS SHOWN	CLUMP
CONIFEROUS TREE - 25							
BHS	13	BLACK HILLS SPRUCE	PICEA GLAUCA DENSATA	6' HT.	B&B	AS SHOWN	FULL
SCP	12	SCOTCH PINE	PINUS SYLVESTRIS	6' HT.	B&B	AS SHOWN	FULL
CONIFEROUS SHRUB - 63							
MJJ	29	SEA GREEN JUNIPER	JUNIPERUS CHINENSIS 'SEA GREEN'	#2	CONT.	4'-0" O.C.	--
MUP	32	MOPS MUGO PINE	PINUS MUGO 'MOPS'	#3	CONT.	4'-0" O.C.	--
DECIDUOUS SHRUB - 258							
ALC	57	FIREDANCE DOGWOOD	CORNUS SERCEA BAILADELINE (PPAF)	#2	CONT.	3'-0" O.C.	--
DBH	78	DWARF BUSHY DOGWOOD	DIERILLA TONICERA	#2	CONT.	3'-0" O.C.	--
AWS	78	ANTHONY WATERER SPIREA	SPIRAEA X PLUMALDA 'ANTHONY WATERER'	#2	CONT.	3'-0" O.C.	--
MWG	45	DWARF KOREAN LILAC	SYRINGA MEYERI 'PALIBIN'	#2	CONT.	3'-0" O.C.	--

ABBREVIATIONS: B&B = BALLED AND BURLAPPED CAL = CALIPER HT = HEIGHT MIN = MINIMUM O.C. = ON CENTER SP. = SPREAD QTY. = QUANTITY
 CONT. = CONTAINER
 NOTE: QUANTITIES ON PLAN SUPERSEDE LIST QUANTITIES IN THE EVENT OF A DISCREPANCY.

LANDSCAPE REQUIREMENTS (OUTDOOR STORAGE SCREENING)

YEGEN ROAD: EXISTING TREES ALONG ROADWAY PROPOSED OPAQUE FENCE REQUIRED PLANT UNITS PER 100 LF: LENGTH OF PROPERTY LINE: REQUIRED LANDSCAPE: PROPOSED LANDSCAPE:	78 PINE TREES 4 ORNAMENTAL 835 LF 34 ORNAMENTAL TREES 34 PROPOSED ORNAMENTAL TREES
APPLE CREEK ROAD: EXISTING TREES ALONG ROADWAY PROPOSED OPAQUE FENCE REQUIRED PLANT UNITS PER 100 LF: LENGTH OF PROPERTY LINE: REQUIRED LANDSCAPE: PROPOSED LANDSCAPE:	0 2 OVERSTORY TREES 2 CONIFEROUS TREES 2 ORNAMENTAL TREES 5 SMALL CONIFEROUS SHRUBS 14 SMALL DECIDUOUS SHRUBS 1,521 LF 31 OVERSTORY TREES 31 CONIFEROUS TREES 31 ORNAMENTAL TREES 77 SMALL CONIFEROUS SHRUBS 213 SMALL DECIDUOUS SHRUBS 27 OVERSTORY TREES 25 CONIFEROUS TREES 27 ORNAMENTAL TREES 61 SMALL CONIFEROUS SHRUBS 202 SMALL DECIDUOUS SHRUBS

DUE TO EXISTING AND PROPOSED UTILITIES, ELECTRIC LINE EASEMENT AND DRIVEWAYS WE DID NOT MEET THE REQUIREMENTS. AN OPAQUE FENCE BEHIND THE VEGETATIVE SCREEN WILL BLOCK THE VIEW OF THE ENTIRE SITE FROM THE RIGHT OF WAY. SHRUBS AROUND THE PROPOSED BUILDING IS NOT INCLUDED IN THE LANDSCAPE REQUIREMENTS ABOVE.

DESIGNED: _____
 CHECKED: _____
 DRAWN: _____
 HORIZONTAL SCALE: _____
 VERTICAL SCALE: _____

INITIAL ISSUE: 04/30/20
 REVISIONS:
 06/09/20 ISSUED FOR CONSTRUCTION
 07/07/20 REVISED GRADES
 09/04/20 REVISED BUILDING
 09/29/20 REVISED UTILITIES
 10/07/20 REVISED LANDSCAPE

PREPARED FOR:

 BISMARCK YARD
 BISMARCK, ND

LANDSCAPE PLAN
 SHEET NUMBER:
L100
 DATE: 09/29/20

1" = 60'
 0' 60' 120' 180'

WESTWOOD
 (800) 252-9485 3701 12th Street North, Suite 206
 Phone (800) 352-2901 St. Cloud, MN 56303
 Fax (800) 352-2901
 Westwood Professional Services, Inc.

BISMARCK YARD