



SP 2021-018

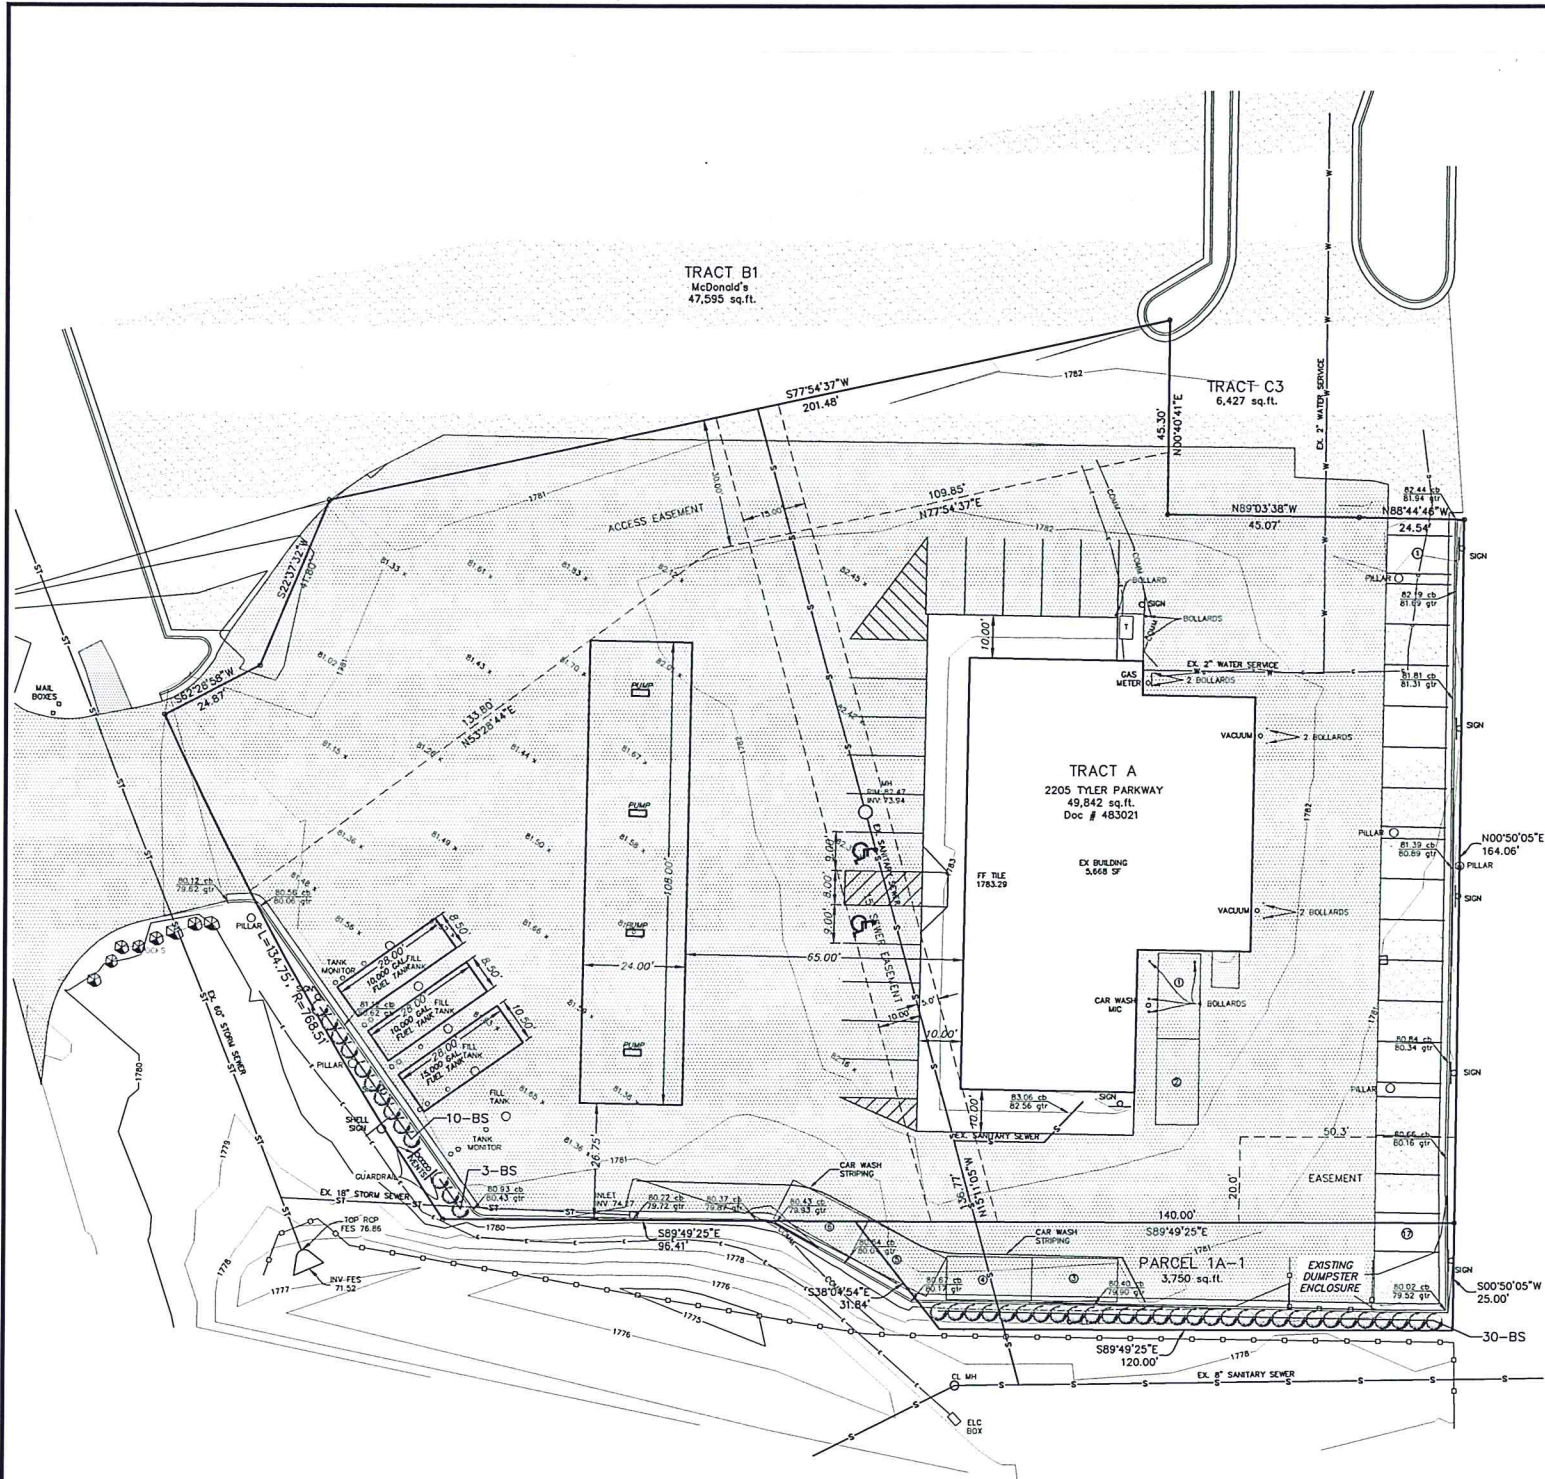


PLANT PALETTE

SYM.	COMMON NAME	SCIENTIFIC NAME	SIZE	QNTY.
BS	BIRCHLEAF SPIREA	<i>Spiraea betulifolia</i>	2 Gallon	43

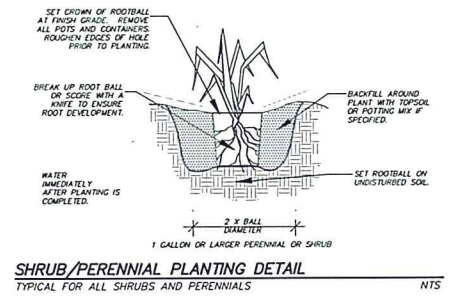

APPROVED BY FORESTRY
mb/nib
LANDSCAPE 3-11-2021
 TITLE DATE

APPROVED BY PLANNING
W. Huley
PLANNER 3/11/2021
 TITLE DATE

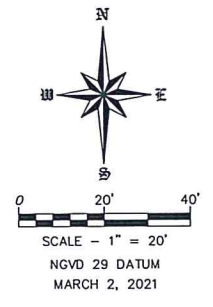

WARRANTY / DISCLAIMER
 The designs represented in these plans are in accordance with established practices of civil engineering. However, neither Swenson, Hagen & Company, P.C. nor its personnel can or do warrant these plans or construction except in the specific cases where Swenson, Hagen & Company, P.C. personnel inspect and control the physical construction on a full-time basis.

SAFETY NOTICE TO CONTRACTOR
 In accordance with generally accepted construction practices the contractor will be solely and completely responsible for the conditions of the job site, including safety of all persons and property during performance of the work. This requirement will apply continuously and not be limited to normal business hours.

NOTICE TO CONTRACTOR
 The location of existing underground utilities are shown in an approximate way only and have not been independently verified by the owner or its representatives. The Contractor shall determine the exact location of all existing utilities before commencing work, and agree to be fully responsible for any and all damages which might be occasioned by the Contractor's failure to exactly locate and preserve any and all underground utilities.

CALL BEFORE YOU DIG
 NORTH DAKOTA
 UTILITIES UNDERGROUND LOCATION SERVICE
 1-800-795-0555

Copyright © 2021 by Swenson, Hagen & Co.
 All rights reserved. No part of this drawing may be used or reproduced in any form or by any means without the express written permission of Swenson, Hagen & Co.

REVISIONS	DATE

PROPOSED SITE IMPROVEMENTS
 AUDITORS LOT A AND LOT C3 BLOCK 2 TYLER'S 1ST

SWENSON, HAGEN & COMPANY P.C.
 200 Basin Avenue
 Bismarck, North Dakota 58501
 sheng@swensonhagen.com
 Phone: (701) 223-2800
 Fax: (701) 223-2800

Surveying
 Hydrology
 Land Planning
 Civil Engineering
 Landscape & Site Design
 Construction Management



DRAWN BY: CK
 CHECK BY: LKR
 DATE: 03-02-21
 PROJ. #:
 COMPUTER FILE:
 P:\BISMARCK\TYLER'S SHELL GAS STATION SITE SURVEY.dwg