


PLANTING LEGEND

SYM	TREES	SIZE	QUANTITY
AM	Flame Amur Maple (Acer ginnala 'Flame')	1.5" CALIPER	4
JTL	Japanese Tree Lilac (Syringa reticulata)	1.5" CALIPER	1
MC	Manisio Crab (Malus 'Jarmin')	1.5" CALIPER	3
-	not used	-	-
-	not used	-	-
SHRUBS			
	SIZE	QUANTITY	
AP	Abbotswood Potentilla (Potentilla fruticosa 'Abbotswood')	#5 Container	5
GMA	Green Mound Alpine Currant (Ribes alpinum 'Green Mound')	#2 Container	78
ACJ	Andorra Compact Juniper (Juniperus horizontalis 'Compacta')	#5 Container	3
PERENNIALS			
	SIZE	QUANTITY	
FRG	Feather Reed Grass (Calamagrostis acutiflora 'Karl Foerster')	#1 Container	25
SD	Stella d'Oro Daylily (Hemerocallis 'Stella d'Oro')	#1 Container	10

NOTE: CONTRACTOR TO PROVIDE AND INSTALL QUANTITIES OF PLANT MATERIAL SHOWN ON PLANS. QUANTITIES SHOWN IN LEGEND ARE FOR GENERAL REFERENCE AND ARE TO BE VERIFIED PRIOR TO BID.

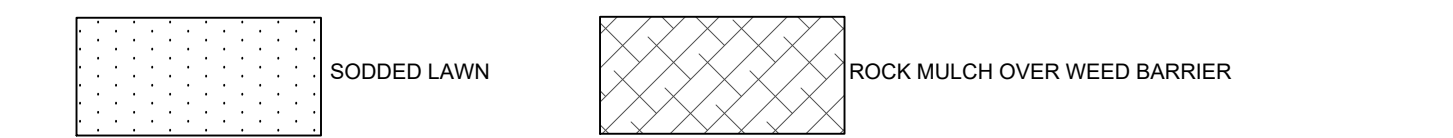

- NOTES**
- THESE NOTES ARE FOR GENERAL REFERENCE IN CONJUNCTION WITH, AND AS A SUPPLEMENT TO THE WRITTEN SPECIFICATIONS, DETAILS, ADDENDA AND CHANGE ORDERS ASSOCIATED WITH THE CONTRACT DOCUMENTS.
 - CONTRACTOR SHALL COORDINATE ALL WORK WITH OTHER TRADES PRIOR TO INSTALLATION.
 - CONTRACTOR SHALL BECOME FAMILIAR WITH THE LOCATION OF ALL EXISTING AND FUTURE UNDERGROUND SERVICES AND IMPROVEMENTS WHICH MAY CONFLICT WITH WORK TO BE DONE.
 - LANDSCAPE CONTRACTOR TO REMOVE WEEDS AND ANY OTHER REMAINING VEGETATION, AND FINE GRADE ENTIRE SITE PRIOR TO PLANTING. RECEIVE APPROVAL FROM CONSTRUCTION MANAGER FOR APPROVAL OF FINE GRADING.
 - CONTRACTOR SHALL THOROUGHLY LOOSEN ANY COMPACTED SUBGRADES PRIOR TO PLACING TOPSOIL, TO A MINIMUM DEPTH OF 6".
 - FINISH GRADES AND EDGING SHALL BE APPROVED BY ENGINEER PRIOR TO PLANTING OPERATIONS. CONTRACTOR SHALL IMPORT ADDITIONAL CLEAN TOPSOIL, AS REQUIRED, FREE OF WEEDS, RHIZOMES, ROCKS, STICKS AND OTHER DELETERIOUS MATERIAL.
 - EDGING TO BE PRECAST CONCRETE 'BULLET' STYLE EDGING. COLOR TO BE MATCH EXISTING 'BLOCK' EDGING COLOR.
 - CONTRACTOR SHALL LAY OUT PLANT MATERIAL PER PLAN AND FACE TO GIVE BEST APPEARANCE OR RELATION TO ADJACENT PLANTS, STRUCTURES OR VIEWS.
 - ALL NEWLY PLANTED MATERIAL SHALL BE THOROUGHLY SOAKED WITH WATER WITHIN 3 HOURS OF PLANTING.
 - THIRTY DAYS AFTER PLANTING, CONTRACTOR SHALL RE-STAKE AND STRAIGHTEN TREES AS NECESSARY.
 - ALL PLANTING BEDS, EXCEPT WHERE NOTED ON PLANS, ARE TO RECEIVE 3" DEPTH OF MIXED, 1 1/2" DIA. CLEAN WASHED, RIVER-ROCK, LANDSCAPE ROCK OVER A 5 OZ. WOVEN LANDSCAPE WEED-BARRIER FABRIC. SUBMIT SAMPLE OF ROCK AND LANDSCAPE FABRIC FOR APPROVAL.
 - ALL PLANTS IN LAWN AND ROCK MULCH BEDS TO RECEIVE 4" DEPTH SHREDDED CEDAR WOOD MULCH AS INDICATED BELOW:
 - a. TREES - 5" DIAMETER
 - b. SHRUBS - 2" DIAMETER
 - c. PERENNIALS - 18" DIAMETER
 - CONTRACTOR SHALL MAINTAIN PLANTING BEDS AND LAWN AREAS FOR A PERIOD OF 1-YEAR UPON COMPLETION OF PLANTING OPERATIONS.
 - CONTRACTOR SHALL GUARANTEE PLANT MATERIAL TO BE ALIVE AND IN A HEALTHY CONDITION FOR A PERIOD OF 1-YEAR FROM DATE OF SUBSTANTIAL COMPLETION OF PLANTING OPERATIONS. PLANTS WITH LESS THAN 50% CANOPY AS SHALL BE CONSIDERED DEAD AND BE REPLACED BY CONTRACTOR.
 - REPAIR EXISTING IRRIGATION SYSTEM AS REQUIRED. VERIFY EXTENTS.

APPROVED BY PLANNING

[Signature]

TITLE: Planner
DATE: 08/10/2021

Bismarck

APPROVED BY FORESTRY

[Signature]

TITLE: City Forester
DATE: 08/10/2021

Bismarck

THE UNDERGROUND UTILITIES HAVE BEEN LOCATED FROM FIELD SURVEY INFORMATION, AS-BUILT MAPS AS PROVIDED BY MUNICIPALITIES OR UTILITY COMPANIES, AND/OR EXISTING DRAWINGS. THERE IS NO GUARANTEE THAT THE UNDERGROUND UTILITIES SHOWN COMPRISE ALL SUCH UTILITIES IN THE AREA, EITHER IN SERVICE OR ABANDONED, NOR IS THERE A GUARANTEE THAT THE UNDERGROUND UTILITIES SHOWN ARE IN THE EXACT LOCATION INDICATED. THE CONTRACTOR SHALL DETERMINE THE EXACT LOCATION OF ANY AND ALL EXISTING UTILITIES. THE CONTRACTOR AGREES TO BE FULLY RESPONSIBLE FOR ANY AND ALL DAMAGES WHICH MAY RESULT FROM ITS FAILURE TO LOCATE AND PRESERVE ANY AND ALL UTILITIES.



By	
Date	
Revision	
No.	
TACO BELL 3310 STATE STREET BISMARCK, NORTH DAKOTA	
PLANTING PLAN	
Drawn By	JH
Checked By	JH
Date	5-13-21
Scale	As Shown
Project No.	10854-0002
SHEET	L1.0

C:\Users\jim.Hanson\OneDrive\21012 Taco Bell Bismarck - Houston\10854_0002 PLANTING.dwg-LL0-7/2/2021 8:22 AM-#####