


SP2022-015

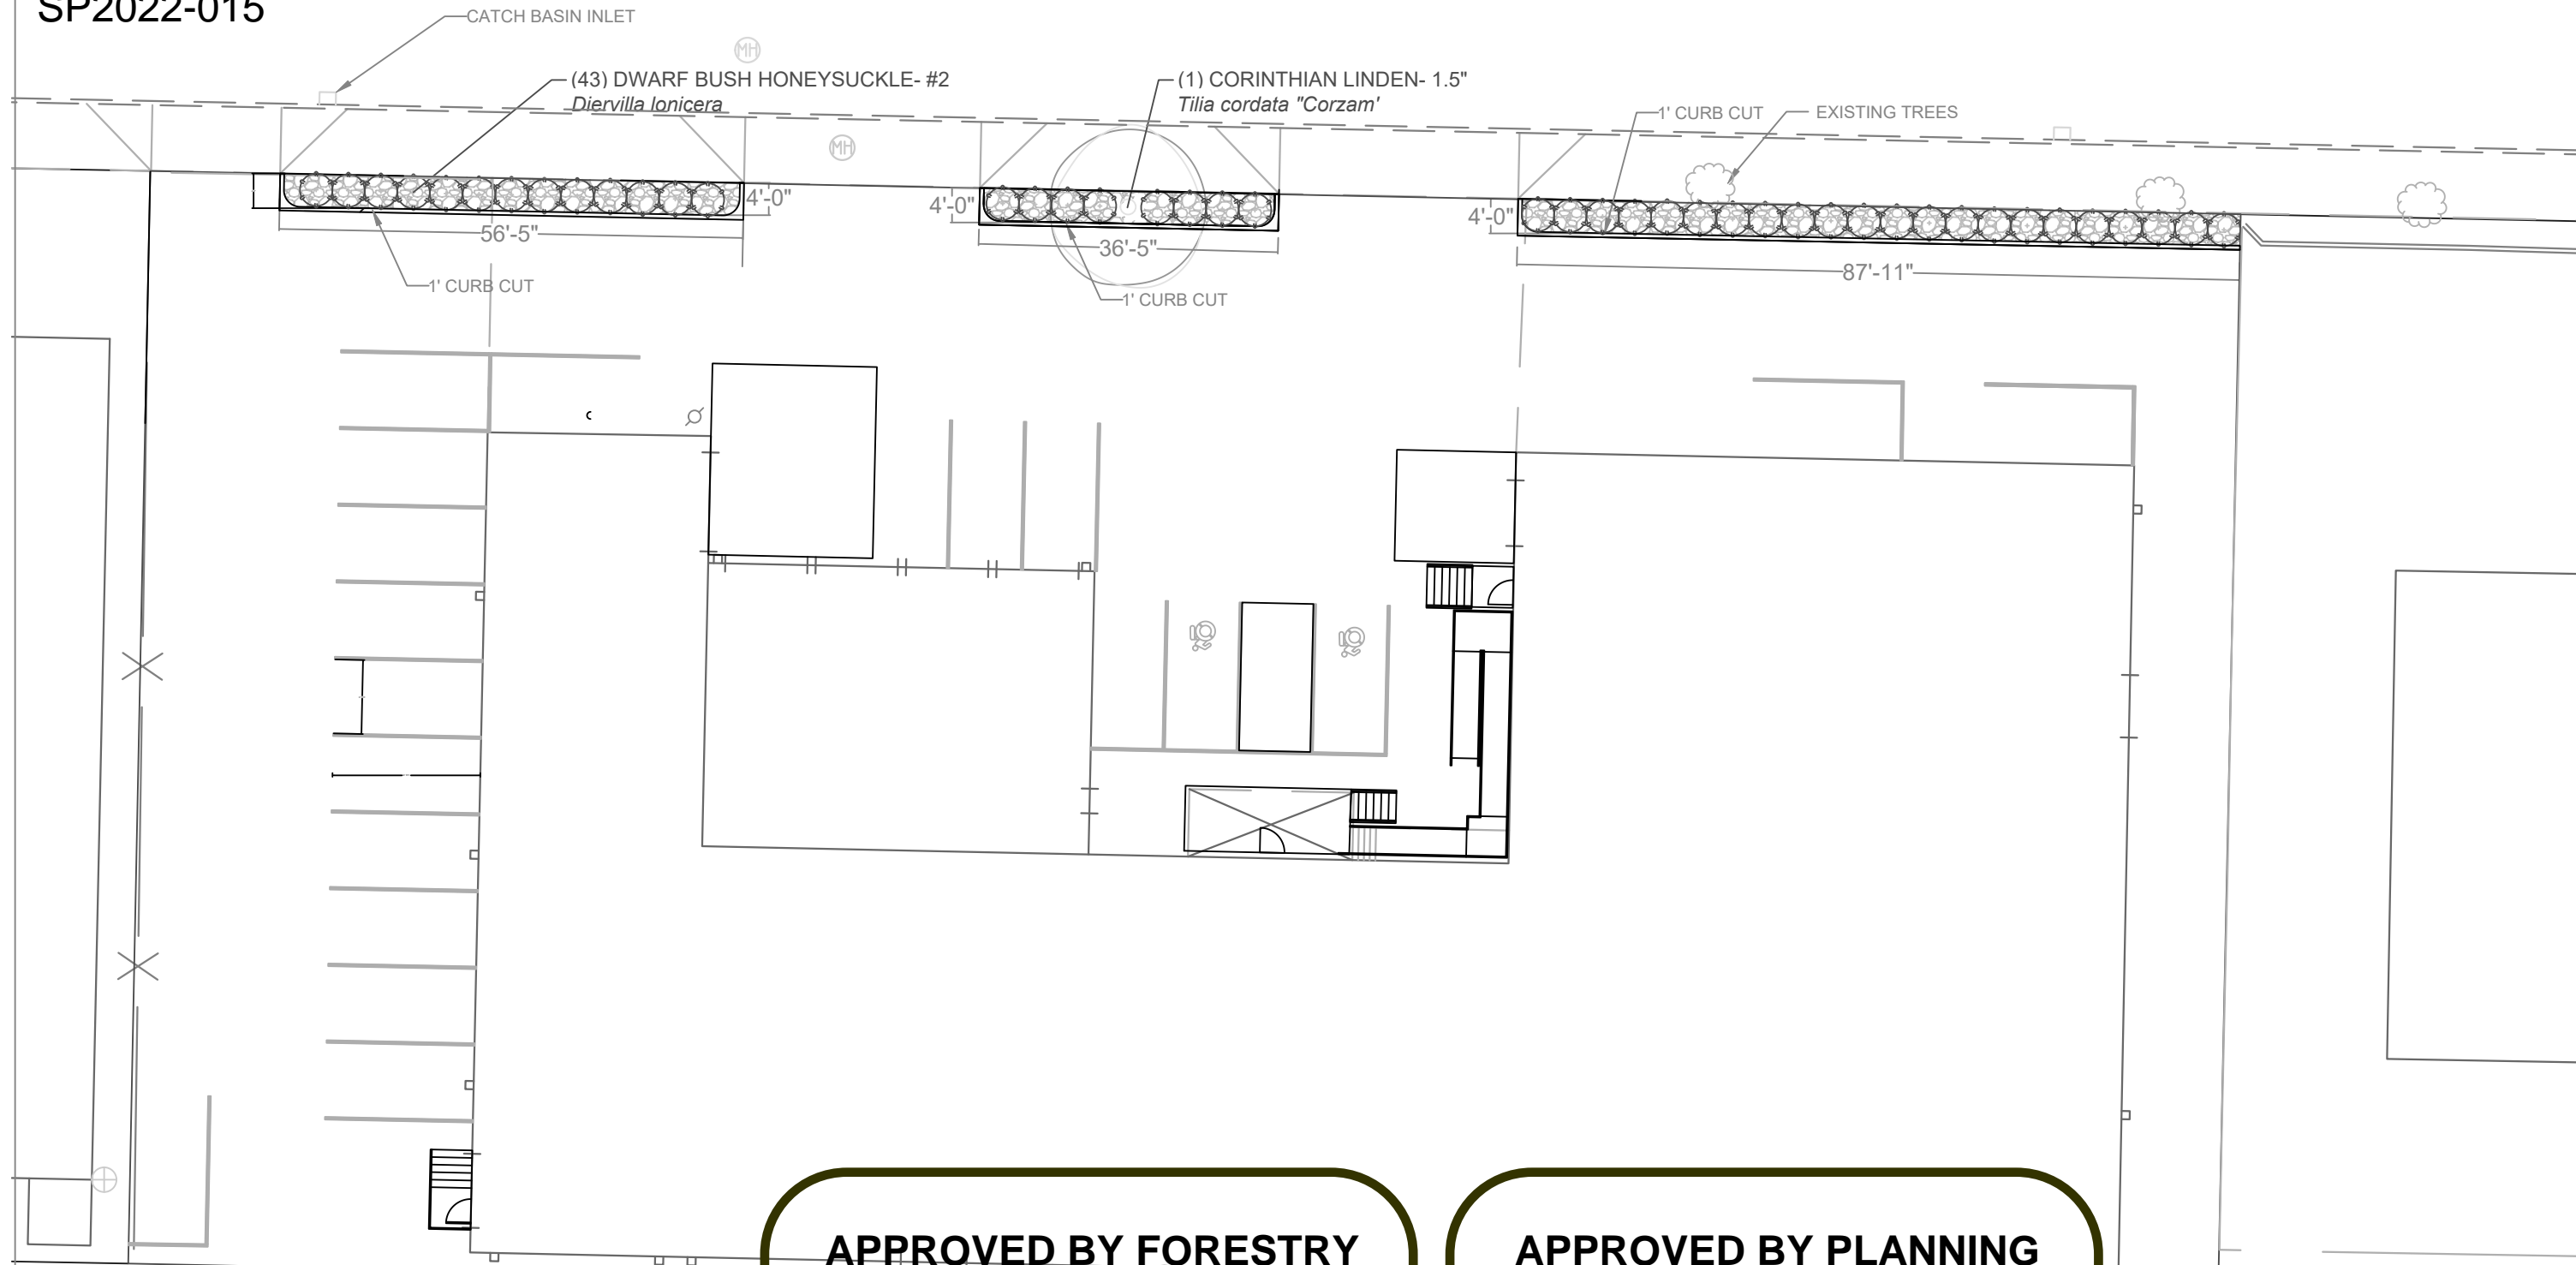

APPROVED BY FORESTRY

Mike Miller

TITLE: Landscape Arborist
DATE: 08/05/2022



APPROVED BY PLANNING

Wm. Hickey

TITLE: Planner
DATE: 08/05/2022



LANDSCAPE SITE PLAN



CONTACT:
E-Mail: kj@pvl-nd.com
Office: 701-250-0000
Cell: 701-426-9054

PROJECT:

HEAVEN'S HELPERS REPURPOSE STORE

PHONE #1: 701-226-2264 (DAVE)

PHONE #2:

ADDRESS: 1401 EAST MAIN AVENUE
BISMARCK, ND 58501

DATE:
7/27/2022