



Community Development Department

DATE: June 25, 2024

FROM: Ben Ehreth, Community Development Director

ITEM: West Region Medical Second Addition – Zoning Map Amendment and Major Subdivision Final Plat

REQUEST:

Public hearing on Ordinance 6581, a zoning map amendment and major subdivision final plat for West Region Medical Addition.

BACKGROUND INFORMATION:

High Plains PMS LLC and Bearstail Basketball request approval of a zoning map amendment from the CG – Commercial and RT – Residential zoning districts to the CG – Commercial zoning district and major subdivision final plat for West Region Medical Second Addition. Approval of the proposed zoning map amendment and proposed plat would rededicate Idaho Drive, adjust lot lines and allow for future commercial development including a basketball training and game facility.

A public hearing at the Planning and Zoning Commission meeting was held on May 22, 2024. No members of the public spoke at the hearing and no written comments were submitted.

At the conclusion of the public hearing and based on the findings contained in the staff report, the Planning & Zoning Commission unanimously approved the zoning map amendment and major subdivision final plat for West Region Medical Second Addition.

The City Commission considered the proposed zoning map amendment at their June 11, 2024 meeting and called for a public hearing on the request.

The attached staff report contains a complete review of the request, according to the standards of the Comprehensive Plan, city ordinances, and relevant law. Additionally, the staff report contains an overview of past public engagement related to this request.

RECOMMENDED CITY COMMISSION ACTION:

Hold a public hearing on the zoning map amendment as outlined in Ordinance 6581 and take final action on the zoning map amendment and major subdivision final plat titled West Region Medical Second Addition.

STAFF CONTACT INFORMATION:

Ben Ehreth, Community Development Director, 701-355-1842, behreth@bismarcknd.gov
Daniel Nairn, Planning Manager, 701-355-1854, dnairn@bismarcknd.gov
Jenny Wollmuth, Senior Planner, 701-355-1850, jwollmuth@bismarcknd.gov

ATTACHMENTS:

1. West Region Medical Second Addition


STAFF REPORT

Application for: **Zoning Map Amendment**
Final Plat

Project ID: **ZC2024-001**
FPLT2024-001

Project Summary

<i>Title:</i>	West Region Medical Second Addition
<i>Status:</i>	Board of City Commissioners – Public Hearing
<i>Property Owner(s):</i>	High Plains PMS LLC Bearstail Basketball
<i>Project Contact:</i>	Landon Niemiller, AICP, Swenson Hagen & Company
<i>Project Location:</i>	In north-central Bismarck, north of East Century Avenue between State Street and North 19th Street, along the south side of East Calgary Avenue (being a replat of all of West Region Medical Addition)
<i>Project Size:</i>	17 acres
<i>Applicant Request:</i>	Replat property for future development
<i>Staff Recommendation:</i>	Approve
<i>Planning & Zoning Commission:</i>	Approve

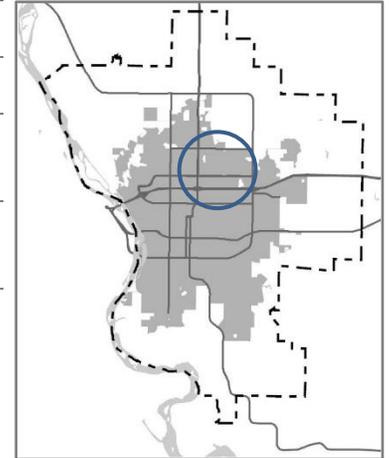

Site Information

<i>Existing Conditions</i>		<i>Proposed Conditions</i>	
<i>Lots/Blocks:</i>	3 parcels in 2 blocks	<i>Lots/Blocks:</i>	3 lots in 2 blocks
<i>Land Use:</i>	Undeveloped	<i>Land Use:</i>	Commercial land uses including basketball training and game facility
<i>Future Land Use:</i>	Community Mixed Use (CMU)	<i>Future Land Use:</i>	Community Mixed Use (CMU)
<i>Zoning:</i>	RT – Residential CG – Commercial	<i>Zoning:</i>	CG – Commercial
<i>Uses Allowed:</i>	RT – Offices and multi-family residential CG – General commercial, multi-family residential, and offices	<i>Uses Allowed:</i>	CG – General commercial, multi-family residential, and offices
<i>Max Density:</i>	RT – 30 units / acre CG – 42 units / acre	<i>Max Density:</i>	CG – 42 units / acre

(continued)

Area Information

Property History

<i>Zoning Jurisdiction:</i>	Bismarck City Limits	<i>Zoned:</i>	06/2004
<i>Township:</i>	N/A (City of Bismarck)	<i>Platted:</i>	07/2013
<i>Neighborhood:</i>	Memorial	<i>Annexed:</i>	04/1993

Project Narrative

High Plains PMS LLC and Bearstail Basketball are requesting approval of a zoning map amendment from the CG – Commercial and RT – Residential zoning districts to the CG – Commercial zoning district and major subdivision final plat for West Region Medical Second Addition.

Approval of the proposed zoning map amendment and proposed plat would rededicate Idaho Drive, adjust lot lines, and allow for future commercial development including a basketball training and game facility.

A public hearing at the Planning and Zoning Commission was held on May 22, 2024. No members of the public spoke at the hearing and no written comments were submitted.


At the conclusion of the public hearing and based on the findings contained in the staff report, the Planning and Zoning Commission unanimously approved the zoning map amendment and major subdivision final plat for West Region Medical Addition.

Planning and Zoning Commission Action

Project Context

Land uses adjacent to the project area are depicted on the adjacent map:

A Zoning and Plan Reference Map is attached to this staff report, including current zoning, the Future Land Use Plan, Major Street Plan, and Active Mobility Plan.

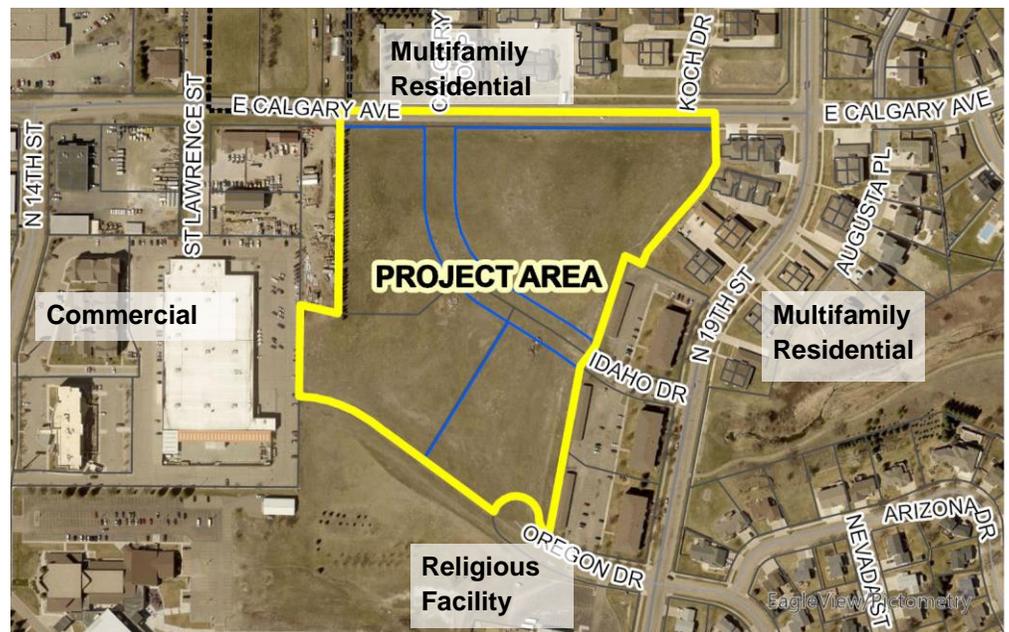

The property has been identified as Community Mixed Use (CMU) in the Future Land Use Plan. The CMU areas are places of commerce, employment, and residence for the Bismarck

community. Goals and objectives of this plan as they relate to the proposed zoning map amendment and final plat are referenced in review standards below.

(continued)

Adjacent uses include multifamily residential to the north across East Calgary Avenue and to the east, a religious facility to the south, and commercial property to the west.

Background Information

The proposed plat is a replat of all of West Region Medical Addition, which was approved in 2013. A plat modification to vacate all of Idaho Drive and a lot modification to combine Lots on either side of Idaho Drive into one parcel were approved in 2015 at the owner's request.

The proposed plat would rededicate Idaho Drive in the same location as the original plat and create parcels for development. Idaho Drive would be constructed to the northwestern edge of Lot 1, Block 1 and would continue north to East Calgary Avenue as development of the adjacent lots occurs.

Public Engagement

Planning and Zoning Commission

The public has been duly notified of this request. A notice was published in the Bismarck Tribune on May 10 and 17, and 94 letters were mailed to the owners of nearby properties on May 10, 2024.

At the public hearing, the applicant's representative spoke. However, no other members of the public spoke at the hearing. No written comments were submitted.

City Commission

The public was duly notified of this request. A notice was published in the Bismarck Tribune on June 12 and June 19, 2024.

All written comments received by staff prior to the public hearing will be distributed to the City Commission prior to the June 25, 2024, meeting and summarized by staff during the oral presentation.

Basic project information, with the ability to contact staff for more details, has been provided publicly online through the Community Development Activities map.

Review Standards and Findings of Fact

The request is evaluated according to standards contained within the Comprehensive Plan, Bismarck Code of Ordinances, and relevant state law. Findings of fact, related to land use, are presented in response to each standard.

Zoning Map Amendment

The Future Land Use Plan is adhered to with the proposed zoning map amendment ([Future Land Use Plan](#))

Yes. The proposed zoning map amendment is within the area designated as Community Mixed Use (CMU) in the Future Land Use Plan, as described in the Project Context section above. The proposed zoning district would generally conform to the character of this district.

The proposed amendment is compatible with adjacent land uses and zoning ([Goal S10-a](#), [S5-a](#))

Yes. Adjacent uses are described in the project context section above. The proposed zoning district would allow for commercial uses, specifically a basketball training and game facility which is allowed in the CG – Commercial zoning district as a commercial recreation group. Development that may be anticipated from the proposed zoning would have no negative impact on the surrounding properties.

A change in conditions or by an error in the zoning map has occurred since the previous zoning classification was established ([Goal S9-e](#))

Yes. The current zoning district of RT – Residential and CG – Commercial were established in 2004. Conditions have changed since this time including adoption of new comprehensive plans.

(continued)

Undue restriction of housing options or access to neighborhood amenities would not result from the proposed zoning map amendment ([Goal S1-a](#), [Goal T1-c](#))

Yes. The proposed zoning map amendment would not adversely impact housing opportunities in any way.

The goals and objectives of Together 2045 Bismarck's Comprehensive Plan would be advanced by the proposed zoning ordinance text amendment ([Comprehensive Plan](#))

Yes. The proposed zoning map amendment would confirm to the Community Mixed Use (CMU) designation as outlined in the Future Land Use Plan.

The general intent and purpose of the zoning ordinance would be adhered to with the proposed zoning map amendment (Section 14-02-01; [NDCC 40-27-03](#))

Yes. The proposed zoning map amendment would support the purpose of the zoning ordinance, as stated in the City Code of Ordinances and North Dakota Century Code.

Proper administrative procedures related to the request are being followed (Section 14-07-02, [NDCC Chapter 40-47](#))

Yes. All administrative procedures of the City Code of Ordinances and North Dakota Century Code have been followed to date. The applicant has submitted a complete application for a zoning map amendment, and the required staff review of all submitted materials has occurred prior to submittal of this report to the Planning and Zoning Commission.

The public health, safety and general welfare will not be adversely impacted by the proposed zoning map amendment ([Goal S10-a](#))

Yes. As a cumulative result of all findings contained in this staff report, City of Bismarck staff

find that the proposed zoning map amendment would not adversely impact the public health, safety, and general welfare.

Major Subdivision Final Plat

The final plat generally conforms to the preliminary plat for the proposed subdivision that was tentatively approved by the Planning and Zoning Commission

Yes. The proposed final plat is substantially similar to the preliminary plat.

Any and all conditions placed on approval of the preliminary plat by the Planning and Zoning Commission have been satisfied or will remain in place for future completion.

Yes. The Planning and Zoning Commission did not place conditions on the approval of the preliminary plat.

Sufficient easements and rights-of-way are included on the proposed subdivision to provide for orderly development and provision of municipal services beyond the boundaries of the subdivision ([Goal G3-d](#))

Yes. The proposed subdivision includes easements that extended into and through the plat. Easements are included for stormwater and drainage, municipal water and sanitary sewer, access, and other utilities.

Technical specifications required of the final plat have been met (Section 14-09-07)

Yes. The proposed final plat contains the required information to ensure an accurate and timely review by staff, the Planning and Zoning Commission, and the general public.

Proper administrative procedures related to the request are being followed (Section 14-09-04)

Yes. All administrative procedures of the City Code of Ordinances and North Dakota Century Code have been followed to date. Staff held a meeting with the applicant to discuss the request

(continued)

prior to submittal of a formal application. A complete application for the final plat was submitted to the Community Development Department, and the required staff review of all submitted materials has occurred prior to submittal of this report to the Planning and Zoning Commission.

Creation of any new lots in the City of Bismarck is subject to development capital charges for municipal utilities. Capital utility charges will be due prior to recordation of the plat.

The Major Street Plan is adhered to with the proposed subdivision ([Major Street Plan](#))

Yes. The corridors identified in the Major Street Plan are incorporated into rights-of-way within the proposed subdivision. East Calgary Avenue is included in the proposed plat and is an existing collector roadway. A plan reference map is attached to this staff report.

The Active Mobility Plan is adhered to with the proposed subdivision ([Active Mobility Plan](#))

Yes. The corridors identified in the Active Mobility Plan are incorporated into rights-of-way or easements within the proposed subdivision. There is an existing street bike connection within the right-of-way of East Calgary Avenue. A plan reference map is attached to this staff report.

A neighborhood park will be available within walking distance for all urban residents ([Goal I1-a](#), Section 14-09-04(2)a(vii))

Yes. The provision of neighborhood parks and open space is not needed because the proposed preliminary plat is not an urban subdivision with residential zoning districts.

Vehicle trips generated by the proposed subdivision will be adequately supported by the transportation system ([Goal C3-c](#))

Yes. The proposed subdivision would likely not have a substantial effect on circulation and safety

of public roadways in the vicinity, and therefore, no traffic impact study is required.

Street connectivity is provided for efficient travel and secondary access for emergency services ([Goal C4](#), Section 14-09-05)

Yes. Subdivision design requirements, such as maximum block length, intended to promote street connectivity have been met, and there are no cul-de-sacs or dead-end streets in the proposed subdivision. The City's Secondary Roadway Access Policy has been met allowing alternative routes into and out of the subdivision.

Roadway access is managed to reduce potential points of conflict and improve safety ([Goal C3-b](#))

Yes. Direct access to major public roadways is appropriately limited and spacing of all intersections is adequate to meet the City's access management standards and professional engineering judgement. Non-access lines will be dedicated with the proposed plat to communicate and enforce this access control.

Stormwater runoff impacted by this subdivision is adequately managed to protect public and private investments and the natural environment ([Goal I5](#), Section 14.1-04-03);

Yes. The City Engineer has conditionally approved the Post-Construction Stormwater Management Permit (PCSMP) for the proposed subdivision.

Natural hazards and impact to environmentally sensitive land is minimized through the location and design of the proposed subdivision ([Goal I6-a](#))

Yes. The proposed subdivision is not located within the Special Flood Hazard Area (SFHA), also known as the 100-year floodplain, an area where the proposed development would adversely impact water quality and/or environmentally sensitive lands, or an area that is topographically unsuited for development.

(continued)

Water supply systems will seamlessly transition from a rural to an urban system through cooperation with the South-Central Regional Water District ([Goal G3-f](#), Section 14-09-04(2)d)

Yes. The proposed subdivision will be served with municipal water upon development and no future transition will be necessary.

The City's investment in infrastructure associated with the proposed subdivision is expected to receive a proportional long-term return to residents through future revenues or other public goods associated with this subdivision ([Goal G3-a](#))

Yes. The proposed subdivision involves infill and redevelopment of an area already served by municipal infrastructure. The additional up-front and ongoing costs to the City are expected to be minimal, relative to the benefits provided by the subdivision.

The public health, safety and general welfare will not be adversely impacted by the proposed subdivision ([Goal S10-a](#))

Yes. As a cumulative result of all findings contained in this staff report, City of Bismarck staff find that the proposed subdivision would not adversely impact the public health, safety, and general welfare.

Staff Recommendation

Based on the above findings, staff recommends approval of the zoning map amendment from the RT – Residential and CG Commercial zoning districts to the CG – Commercial zoning district and major subdivision final plat for West Region Medical Second Addition.

Attachments

1. Draft Zoning Ordinance
2. Zoning and Plan Reference Map
3. Proposed Zoning Map
4. Preliminary Plat
5. Final Plat

Staff report prepared by: Jenny Wollmuth, AICP, CFM, Senior Planner
701-355-1845 | jwollmuth@bismarcknd.gov

CITY OF BISMARCK

ORDINANCE NO. 6581

<i>First Reading</i>	_____
<i>Second Reading</i>	_____
<i>Final Passage and Adoption</i>	_____
<i>Publication Date</i>	_____

AN ORDINANCE TO AMEND AND RE-ENACT SECTION 14-03-02 OF THE CITY OF BISMARCK CODE OF ORDINANCES (1986 Rev.), AS AMENDED, RELATING TO THE BOUNDARIES OF ZONING DISTRICTS.

BE IT ORDAINED BY THE BOARD OF CITY COMMISSIONERS OF BISMARCK, NORTH DAKOTA:

Section 1. Amendment. Section 14-03-02 of the Code of Ordinances of the City of Bismarck, North Dakota is hereby amended to read as follows:

The following described property shall be excluded from the RT – Residential and CG – Commercial zoning district and included in the CG – Commercial zoning district:

Lot 1 and Lot 2, Block 1, West Region Medical Second Addition

Section 2. Amendment. Section 14-03-02 of the Code of Ordinances of the City of Bismarck, North Dakota is hereby amended to read as follows:

The following described property shall be excluded from the CG – Commercial zoning district and included in the CG - Commercial zoning district:

Lot 1, Block 2, West Region Medical Second Addition

Section 3. Repeal. All ordinances or parts of ordinances in conflict with this ordinance area hereby repealed.

Section 4. Taking Effect. This ordinance shall take effect upon final passage, adoption and publication.




Zoning and Plan Reference Map

WEST REGION MEDICAL SECOND ADDITION

PPLT2024-002


Zoning Districts

A	Agriculture
RR	Rural Residential
R5	Residential
RMH	Manufactured Home Residential
R10	Residential
RM	Residential Multifamily
RT	Residential (Offices)
HM	Health and Medical
CA	Commercial
CG	Commercial
MA	Industrial
MB	Industrial
PUD	Planned Unit Development
DC	Downtown Core
DF	Downtown Fringe

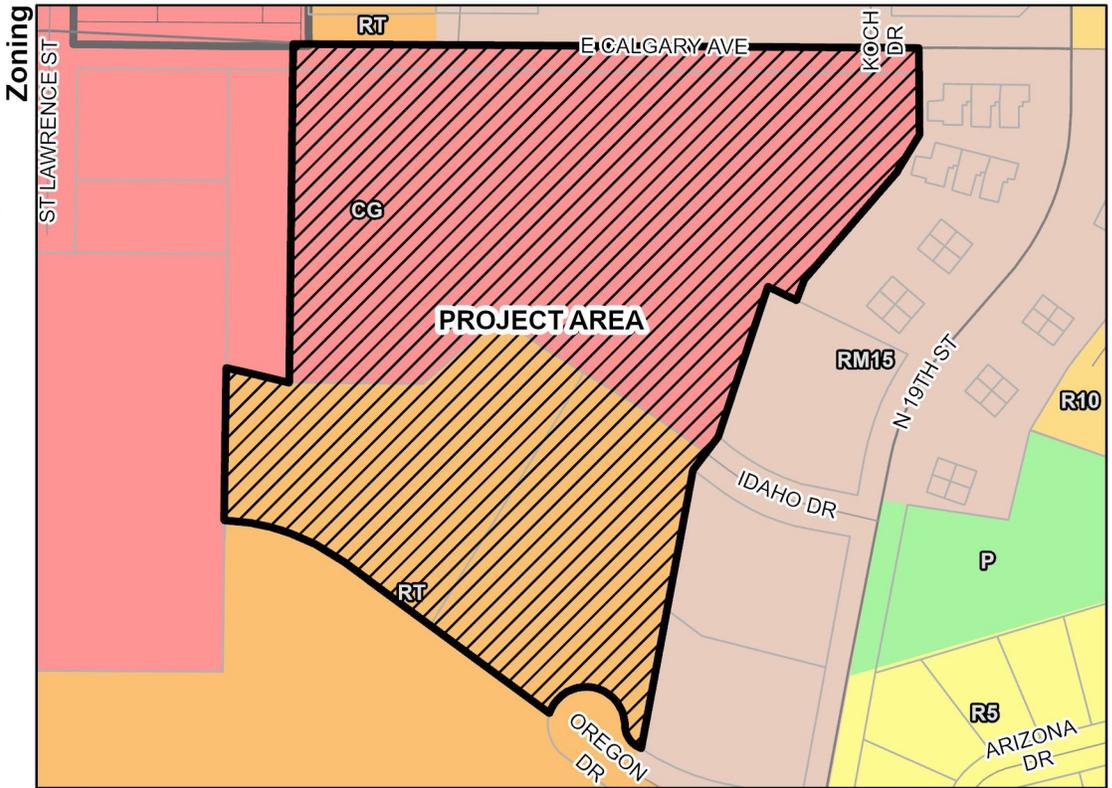

Future Land Use Plan

UN	Urban
NMU	Neighborhood Mixed Use
CMU	Community Mixed Use
DMU	Destination Mixed Use
DT	Downtown
IND	Industrial
IF	Industrial Flex
IMU	Industrial Mixed Use
INS	Institutional
RR	Rural Residential
TR	Transitional Rural
PKOS	Parks/Open Space Urban Reserve
URA/URB	Mid/Long-Term

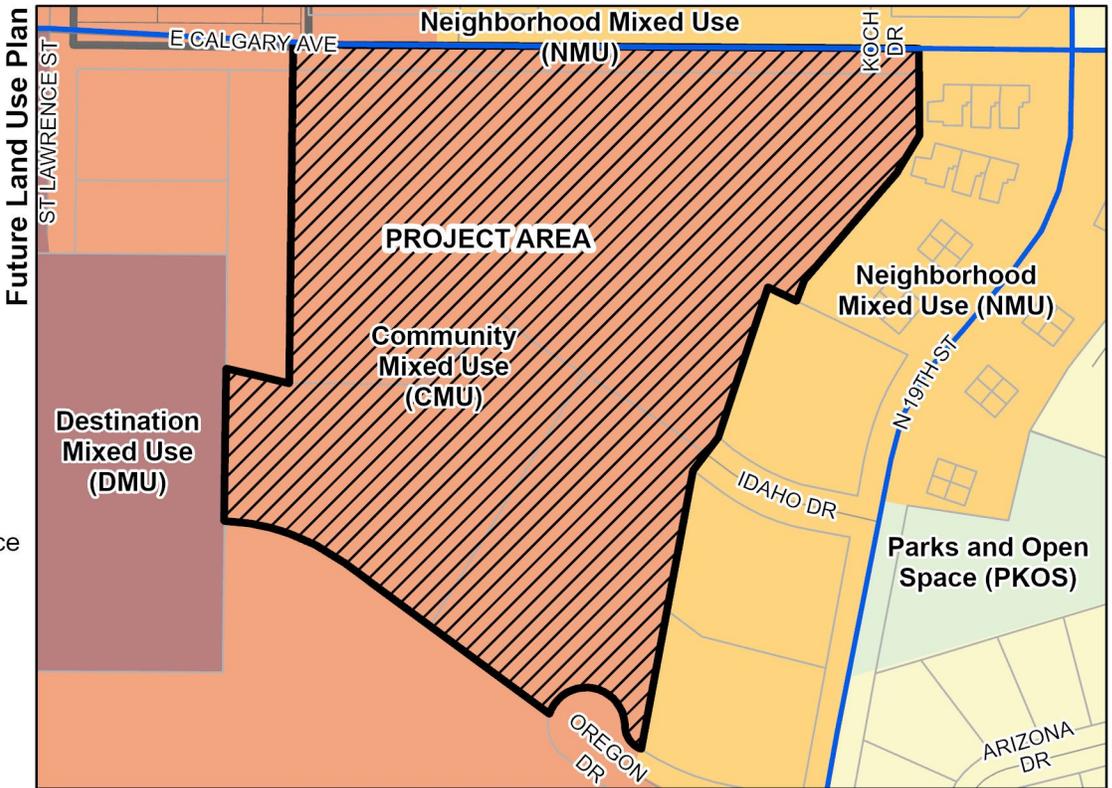


Active Mobility Plan

Future Shared Trail



Major Street Plan

- Existing Arterial
- Future Arterial
- Existing Collector
- Future Collector
- Existing Interstate
- Future Interstate

This map is for representational use only and does not represent a survey. No liability is assumed as to the accuracy of the data delineated herein.

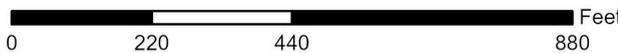

City of Bismarck
 Community Development
 Planning Division
 March 19, 2024

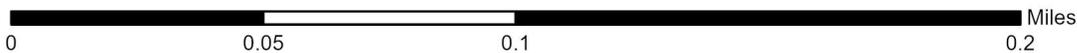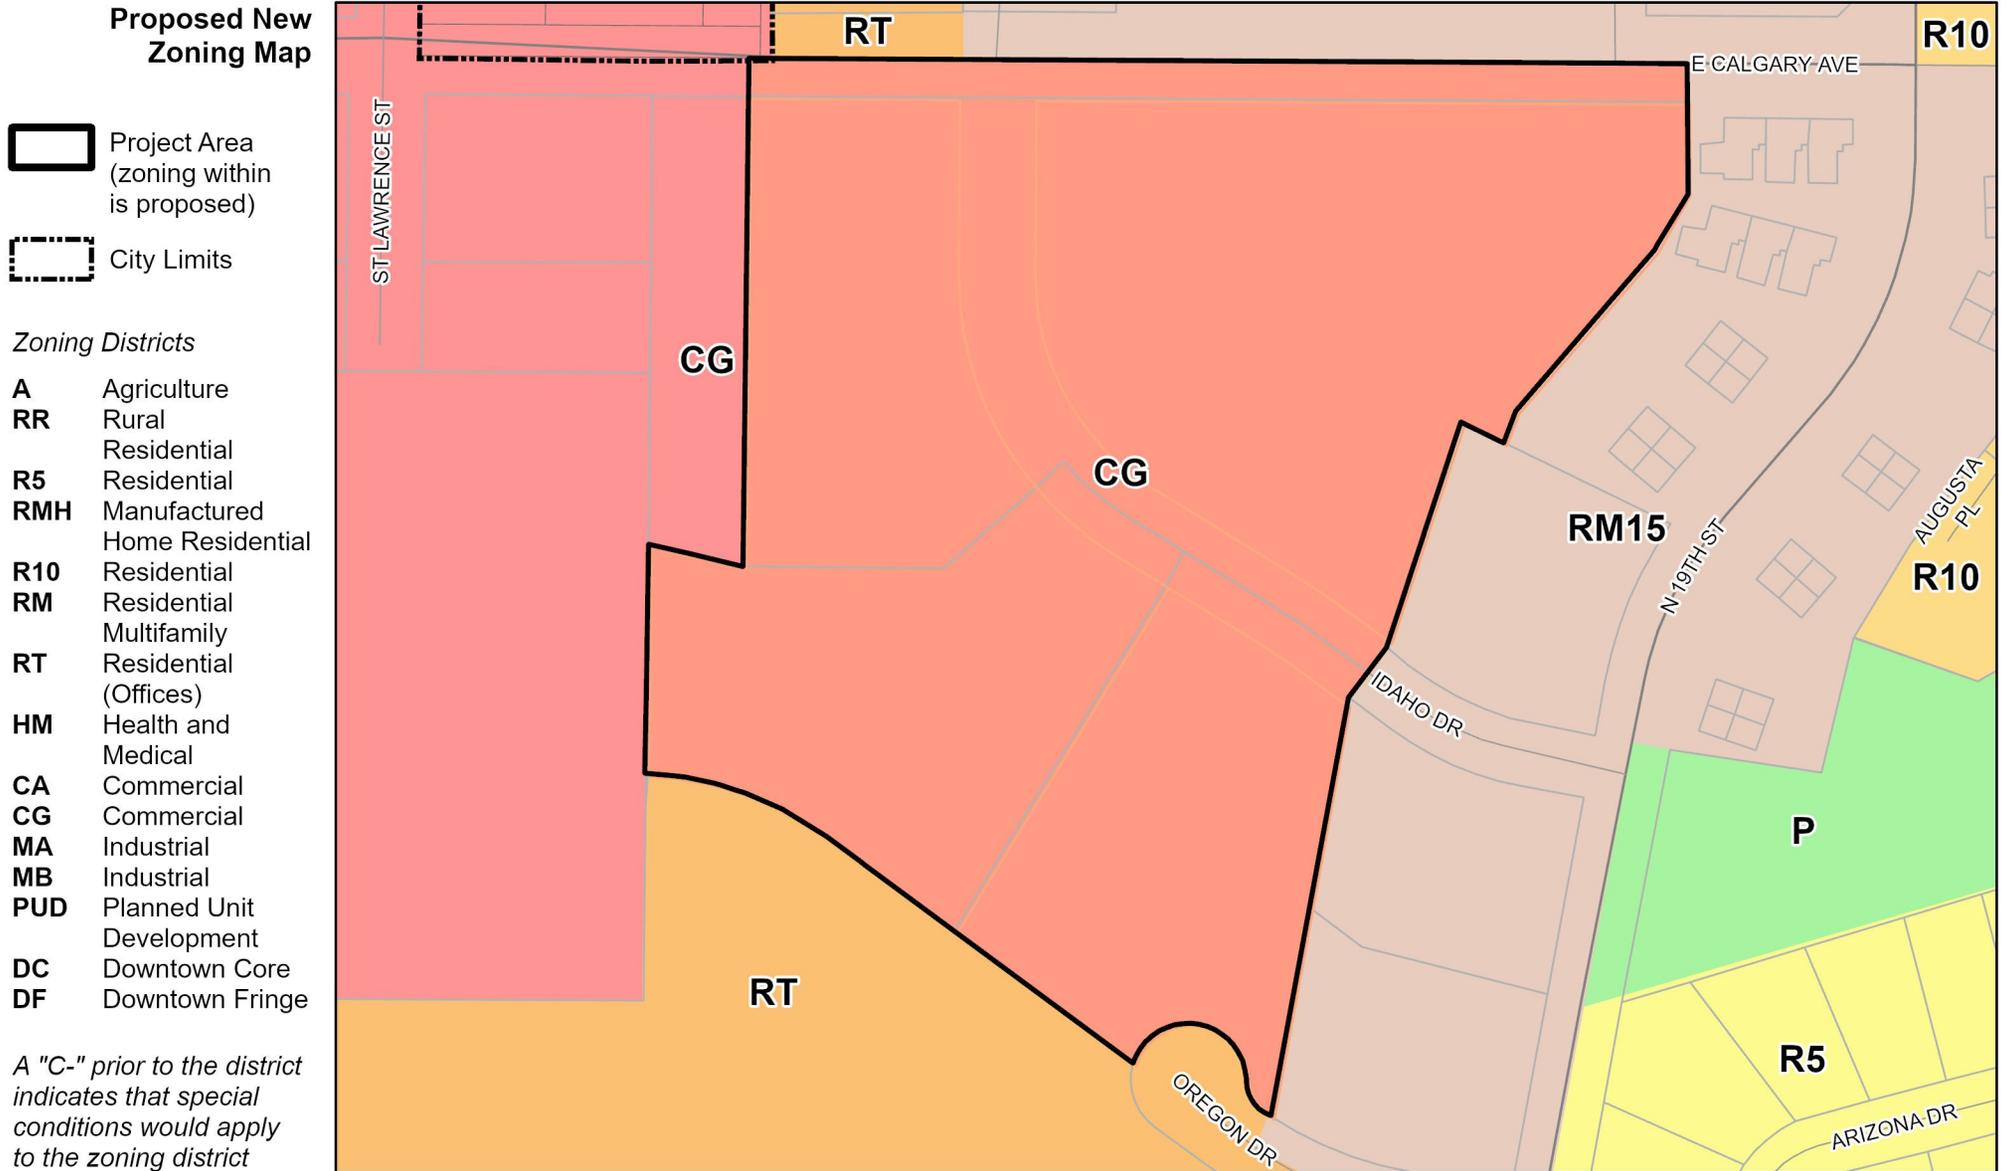

This map is for representational use only and does not represent a survey. No liability is assumed as to the accuracy of the data delineated hereon.

WEST REGION MEDICAL SECOND ADDITION

BEING A REPLAT OF ALL OF WEST REGION MEDICAL ADDITION
PART OF THE SW 1/4 OF SECTION 22
TOWNSHIP 139 NORTH, RANGE 80 WEST

BISMARCK, BURLEIGH COUNTY, NORTH DAKOTA

17.0 ACRES
EXISTING ZONING: RT/CG
PROPOSED ZONING: CG
3 LOTS, 2 BLOCKS

OWNER: HIGH PLAINS PMS, LLC
PO BOX 564
MANDAREE, ND 58757

BEARS TAIL BASKETBALL
8008 NORTHWOOD PLACE
BISMARCK, ND 58503



SCALE - 1" = 80'
VERTICAL DATUM: NAVD 88
MARCH 21, 2024



LOCATION MAP



SWENSON, HAGEN & COMPANY P.C.

999 Basin Avenue
Bismarck, North Dakota 58504
shcug@swensonhagen.com
Phone (701) 223-2600
Fax (701) 223-2606

Surveying
Hydrology
Land Planning
Civil Engineering
Landscape & Site Design
Construction Management

WEST REGION MEDICAL SECOND ADDITION

BEING ALL OF WEST REGION MEDICAL ADDITION
OF THE SW 1/4 OF SECTION 22, TOWNSHIP 139 NORTH, RANGE 80 WEST
OF THE FIFTH PRINCIPAL MERIDIAN

BISMARCK, BURLEIGH COUNTY, NORTH DAKOTA

DESCRIPTION

BEING ALL OF WEST REGION MEDICAL ADDITION OF THE SW 1/4 OF SECTION 22, TOWNSHIP 139 NORTH, RANGE 80 WEST OF THE FIFTH PRINCIPAL MERIDIAN, BISMARCK, BURLEIGH COUNTY, NORTH DAKOTA DESCRIBED AS FOLLOWS:

BEGINNING AT THE SOUTHEAST CORNER OF LOT 6 BLOCK 1 PEBBLE CREEK SIXTH ADDITION; THENCE NORTH 00 DEGREES 37 MINUTES 50 SECONDS EAST, ALONG THE EAST LINE OF SAID LOT 6 AND ITS NORTHERLY EXTENSION, A DISTANCE OF 531.71 FEET TO THE CENTERLINE OF CALGARY AVENUE RIGHT-OF-WAY; THENCE SOUTH 89 DEGREES 38 MINUTES 19 SECONDS EAST, ALONG SAID CENTERLINE, A DISTANCE OF 981.55 FEET TO THE NORTHERLY EXTENSION OF THE WEST LINE OF LOT 1 BLOCK 1 PEBBLE CREEK NINTH ADDITION; THENCE SOUTH 00 DEGREES 11 MINUTES 11 SECONDS WEST, ALONG SAID WEST LINE, A DISTANCE OF 135.66 FEET TO THE WEST LINE OF LOT 2 BLOCK 1 PEBBLE CREEK NINTH ADDITION; THENCE SOUTH 29 DEGREES 03 MINUTES 58 SECONDS WEST, ALONG SAID WEST LINE, A DISTANCE OF 67.54 FEET TO THE WEST LINE OF LOT 3 BLOCK 1 PEBBLE CREEK NINTH ADDITION; THENCE SOUTH 40 DEGREES 50 MINUTES 43 SECONDS WEST, ALONG SAID WEST LINE AND THE WEST LINE OF LOT 4 BLOCK 1 PEBBLE CREEK NINTH ADDITION, A DISTANCE OF 223.05 FEET; THENCE SOUTH 21 DEGREES 00 MINUTES 20 SECONDS WEST, CONTINUING ALONG THE WEST LINE OF SAID LOT 4, A DISTANCE OF 351.11 FEET TO THE NORTH LINE OF LOT 5 BLOCK 1 PEBBLE CREEK NINTH ADDITION; THENCE NORTH 64 DEGREES 11 MINUTES 01 SECOND WEST, ALONG SAID NORTH LINE, A DISTANCE OF 49.36 FEET TO THE WEST LINE OF SAID LOT 5; THENCE SOUTH 18 DEGREES 20 MINUTES 45 SECONDS WEST, ALONG SAID WEST LINE, A DISTANCE OF 247.69 FEET TO THE NORTH LINE OF IDAHO DRIVE RIGHT-OF-WAY; THENCE SOUTH 37 DEGREES 16 MINUTES 56 SECONDS WEST, A DISTANCE OF 66.01 FEET TO THE WEST LINE OF LOT 3 BLOCK 1 PEBBLE CREEK SIXTH ADDITION; THENCE SOUTH 10 DEGREES 28 MINUTES 26 SECONDS WEST, ALONG SAID WEST LINE, AND THE WEST LINE OF LOT 4 BLOCK 1 PEBBLE CREEK SIXTH ADDITION, A DISTANCE OF 445.81 FEET TO THE BOUNDARY OF OREGON DRIVE RIGHT-OF-WAY; THENCE NORTHWESTERLY AND TO THE RIGHT, ON A 60.00 FOOT RADIUS CURVE, THE RADIUS OF WHICH BEARS NORTH 33 DEGREES 03 MINUTES 45 SECONDS EAST, ALONG SAID BOUNDARY, AN ARC LENGTH OF 53.63 FEET; THENCE WESTERLY AND TO THE LEFT, ON A 60.00 FOOT RADIUS CURVE, CONTINUING ALONG SAID BOUNDARY, AN ARC LENGTH OF 165.19 FEET TO THE NORTH LINE OF LOT 5 BLOCK 1 PEBBLE CREEK SIXTH ADDITION; THENCE NORTH 53 DEGREES 32 MINUTES 48 SECONDS WEST, ALONG SAID NORTH LINE, A DISTANCE OF 398.32 FEET; THENCE NORTHWESTERLY AND TO THE LEFT, CONTINUING ALONG SAID NORTH LINE, ON A 340.00 FOOT RADIUS CURVE, AN ARC LENGTH OF 204.53 FEET TO THE EAST LINE OF LOT 1 BLOCK 1 HOME DEPOT ADDITION; THENCE NORTH 00 DEGREES 35 MINUTES 37 SECONDS EAST, ALONG SAID EAST LINE, A DISTANCE OF 199.93 FEET TO THE SOUTH LINE OF LOT 6 BLOCK 1 PEBBLE CREEK NINTH ADDITION; THENCE SOUTH 76 DEGREES 47 MINUTES 20 SECONDS EAST, ALONG SAID SOUTH LINE, A DISTANCE OF 102.59 FEET TO THE POINT OF BEGINNING.

THE ABOVE DESCRIBED TRACT CONTAINS 17.04 ACRES, MORE OR LESS.

SURVEYOR'S CERTIFICATE

I, TERRY BALTZER, HEREBY CERTIFY I AM A LICENSED LAND SURVEYOR IN THE STATE OF NORTH DAKOTA, THAT THIS SURVEY WAS MADE BY ME OR UNDER MY DIRECTION AND SUPERVISION AND THAT THE SURVEY IS TRUE AND CORRECT TO THE BEST OF MY KNOWLEDGE, THAT ALL MONUMENTS SHOWN HEREON ARE CORRECT, THAT ALL REQUIRED MONUMENTS HAVE BEEN SET, AND THAT ALL DIMENSIONAL AND GEODETIC DETAILS ARE CORRECT.

SWENSON, HAGEN & CO. P.C.
909 BASIN AVENUE
BISMARCK, NORTH DAKOTA
58504

TERRY BALTZER
PROFESSIONAL LAND SURVEYOR
N.D. REGISTRATION NO. 3595

APPROVAL OF CITY PLANNING COMMISSION

THE SUBDIVISION OF LAND AS SHOWN ON THE PLAT HAS BEEN APPROVED BY THE PLANNING COMMISSION OF THE CITY OF BISMARCK, ON THE _____, 2024, IN ACCORDANCE WITH LAWS OF THE STATE OF NORTH DAKOTA, ORDINANCES OF THE CITY OF BISMARCK.

MICHAEL J. SCHWARTZ -- CHAIRMAN

ATTEST
BEN EHRETH -- SECRETARY

APPROVAL OF BOARD OF CITY COMMISSIONERS

THE BOARD OF CITY COMMISSIONERS OF THE CITY OF BISMARCK, NORTH DAKOTA, HAS APPROVED THE SUBDIVISION OF LAND AS SHOWN ON THE PLAT, HAS APPROVED THE GROUNDS AS SHOWN ON THE APPROVED PLAT AS AN AMENDMENT TO THE MASTER PLAN OF THE CITY OF BISMARCK, NORTH DAKOTA, HAS ACCEPTED THE DEDICATION AND REDEDICATION OF ALL RIGHTS-OF-WAY AND PUBLIC EASEMENTS SHOWN THEREON AND DOES HEREBY VACATE ANY PREVIOUS PLATTING WITHIN THE BOUNDARY OF THE APPROVED PLAT.

THE FOREGOING ACTION OF THE BOARD OF CITY COMMISSIONERS OF BISMARCK, NORTH DAKOTA, WAS TAKEN BY RESOLUTION APPROVED THE _____ DAY OF _____, 2024.


MICHAEL T. SCHMITZ---PRESIDENT

ATTEST: JASON TOMANEK---CITY ADMINISTRATOR

APPROVAL OF CITY ENGINEER

I, GABRIEL J. SCHELL, CITY ENGINEER OF THE CITY OF BISMARCK, NORTH DAKOTA, HEREBY APPROVE THIS PLAT.

GABRIEL J. SCHELL---CITY ENGINEER

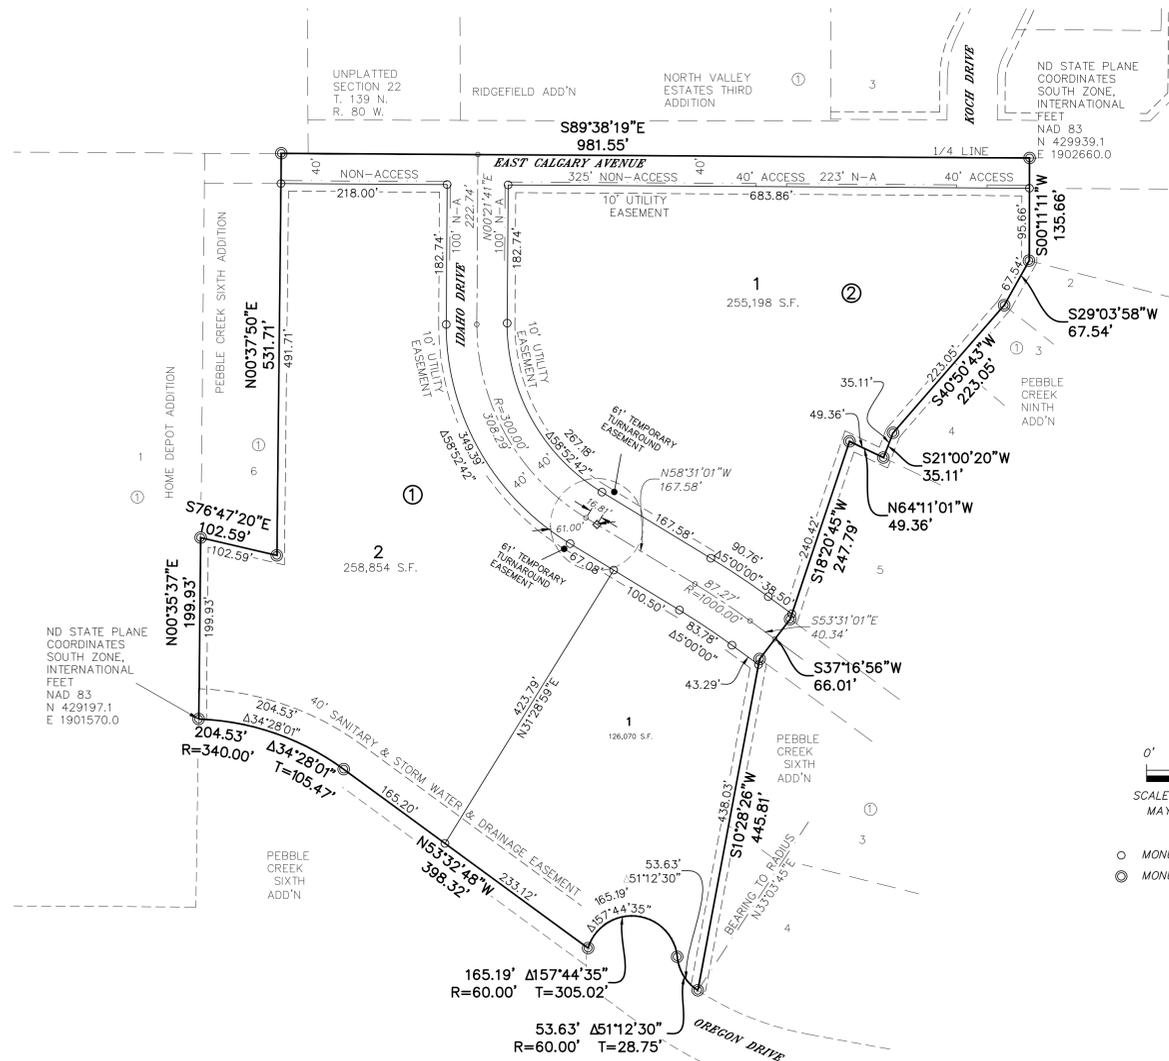

NOTES

BASIS OF BEARING:
NORTH DAKOTA STATE PLANE, SOUTH ZONE BY
CITY ORDINANCE

COORDINATE DATUM:
NORTH DAKOTA STATE PLANE COORDINATE
SYSTEM
NAD 83 SOUTH ZONE
ADJUSTMENT OF 1986
UNITS ARE INTERNATIONAL FEET

BEARINGS AND DISTANCES MAY VARY FROM
PREVIOUS PLATS DUE TO DIFFERENT METHODS
OF MEASUREMENTS.

VERTICAL BENCHMARK:
HYD #2011 ELEV. 1774.17 (NGVD 29)
19TH STREET 1ST NORTH OF IDAHO DRIVE

SCALE--1" = 100'
MAY 7, 2024

○ MONUMENT TO BE SET
● MONUMENT IN PLACE

AREA DATA

LOTS	640,122 S.F.	14.70 ACRES
STREETS	102,169 S.F.	2.34 ACRES
TOTAL	742,291 S.F.	17.04 ACRES

OWNER'S CERTIFICATE & DEDICATION

WE, HIGH PLAINS PMS, LLC & BEARS TAIL BASKETBALL, BEING ALL THE OWNERS OF THE LANDS PLATTED HEREIN, HAVE CAUSED THE LAND TO BE PLATTED AND DO HEREBY VOLUNTARILY CONSENT TO THE EXECUTION OF THIS PLAT TITLED WEST REGION MEDICAL SECOND ADDITION, AND DEDICATE ALL RIGHTS OF WAY TO THE CITY OF BISMARCK AS SHOWN ON THIS PLAT FOR PUBLIC USE, AND CONSENT TO ANY ACCESS CONTROL TO THE PROPERTY AS SHOWN, AND AFFIRM THAT THE DESCRIPTION AS SHOWN IN THE CERTIFICATE OF THE REGISTERED LAND SURVEYOR IS CORRECT.

WE ALSO DEDICATE TO THE CITY OF BISMARCK ALL EASEMENTS AS SHOWN ON THIS PLAT AS UTILITY EASEMENT TO RUN WITH THE LAND FOR GAS, ELECTRIC, COMMUNICATION AND/OR OTHER PUBLIC UTILITIES ON OR UNDER THOSE CERTAIN STRIPS OF LAND DESIGNATED HEREON.

STATE OF NORTH DAKOTA)
COUNTY OF BURLEIGH)

BIRON BAKER
HIGH PLAINS PMS, LLC
PO BOX 564
MANDAREE, ND 58757

ON THIS _____ DAY OF _____, 2024, BEFORE ME PERSONALLY APPEARED BIRON BAKER OF HIGH PLAINS PMS, LLC, KNOWN TO ME TO BE THE PERSON DESCRIBED IN AND WHO EXECUTED THE FOREGOING CERTIFICATE AND HE ACKNOWLEDGED TO ME THAT HE EXECUTED THE SAME.

NOTARY PUBLIC
BURLEIGH COUNTY, NORTH DAKOTA
MY COMMISSION EXPIRES _____

OWNER'S CERTIFICATE & DEDICATION CONT'D

STATE OF NORTH DAKOTA)
COUNTY OF BURLEIGH)

BEARS TAIL BASKETBALL
8008 NORTHWOOD PLACE
BISMARCK, ND 58503

ON THIS _____ DAY OF _____, 2024, BEFORE ME PERSONALLY APPEARED _____ OF BEARS TAIL BASKETBALL, KNOWN TO ME TO BE THE PERSON DESCRIBED IN AND WHO EXECUTED THE FOREGOING CERTIFICATE AND HE ACKNOWLEDGED TO ME THAT HE EXECUTED THE SAME.

NOTARY PUBLIC
BURLEIGH COUNTY, NORTH DAKOTA
MY COMMISSION EXPIRES _____



SWENSON, HAGEN & COMPANY P.C.

909 Basin Avenue
Bismarck, North Dakota 58504
sheng@swensonhagen.com
Phone (701) 223-2600
Fax (701) 223-2606

Surveying
Hydrology
Land Planning
Civil Engineering
Landscape & Site Design
Construction Management