


Copyright 2014 by Architectural Concepts Inc.

Project No: 1325
Drawing File No: 1325_A1-1.DWG
Date Issued: JUNE 24, 2014
Drawn By: PF
Checked By: RPB


WAREHOUSE

6711 AURORA ST
BISMARCK, ND


LANDSCAPE PLAN

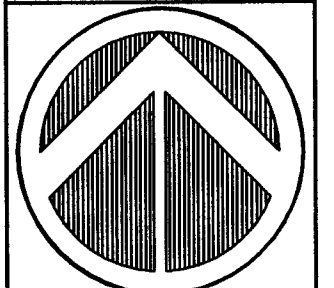

SHEET
A1.1
OF 10

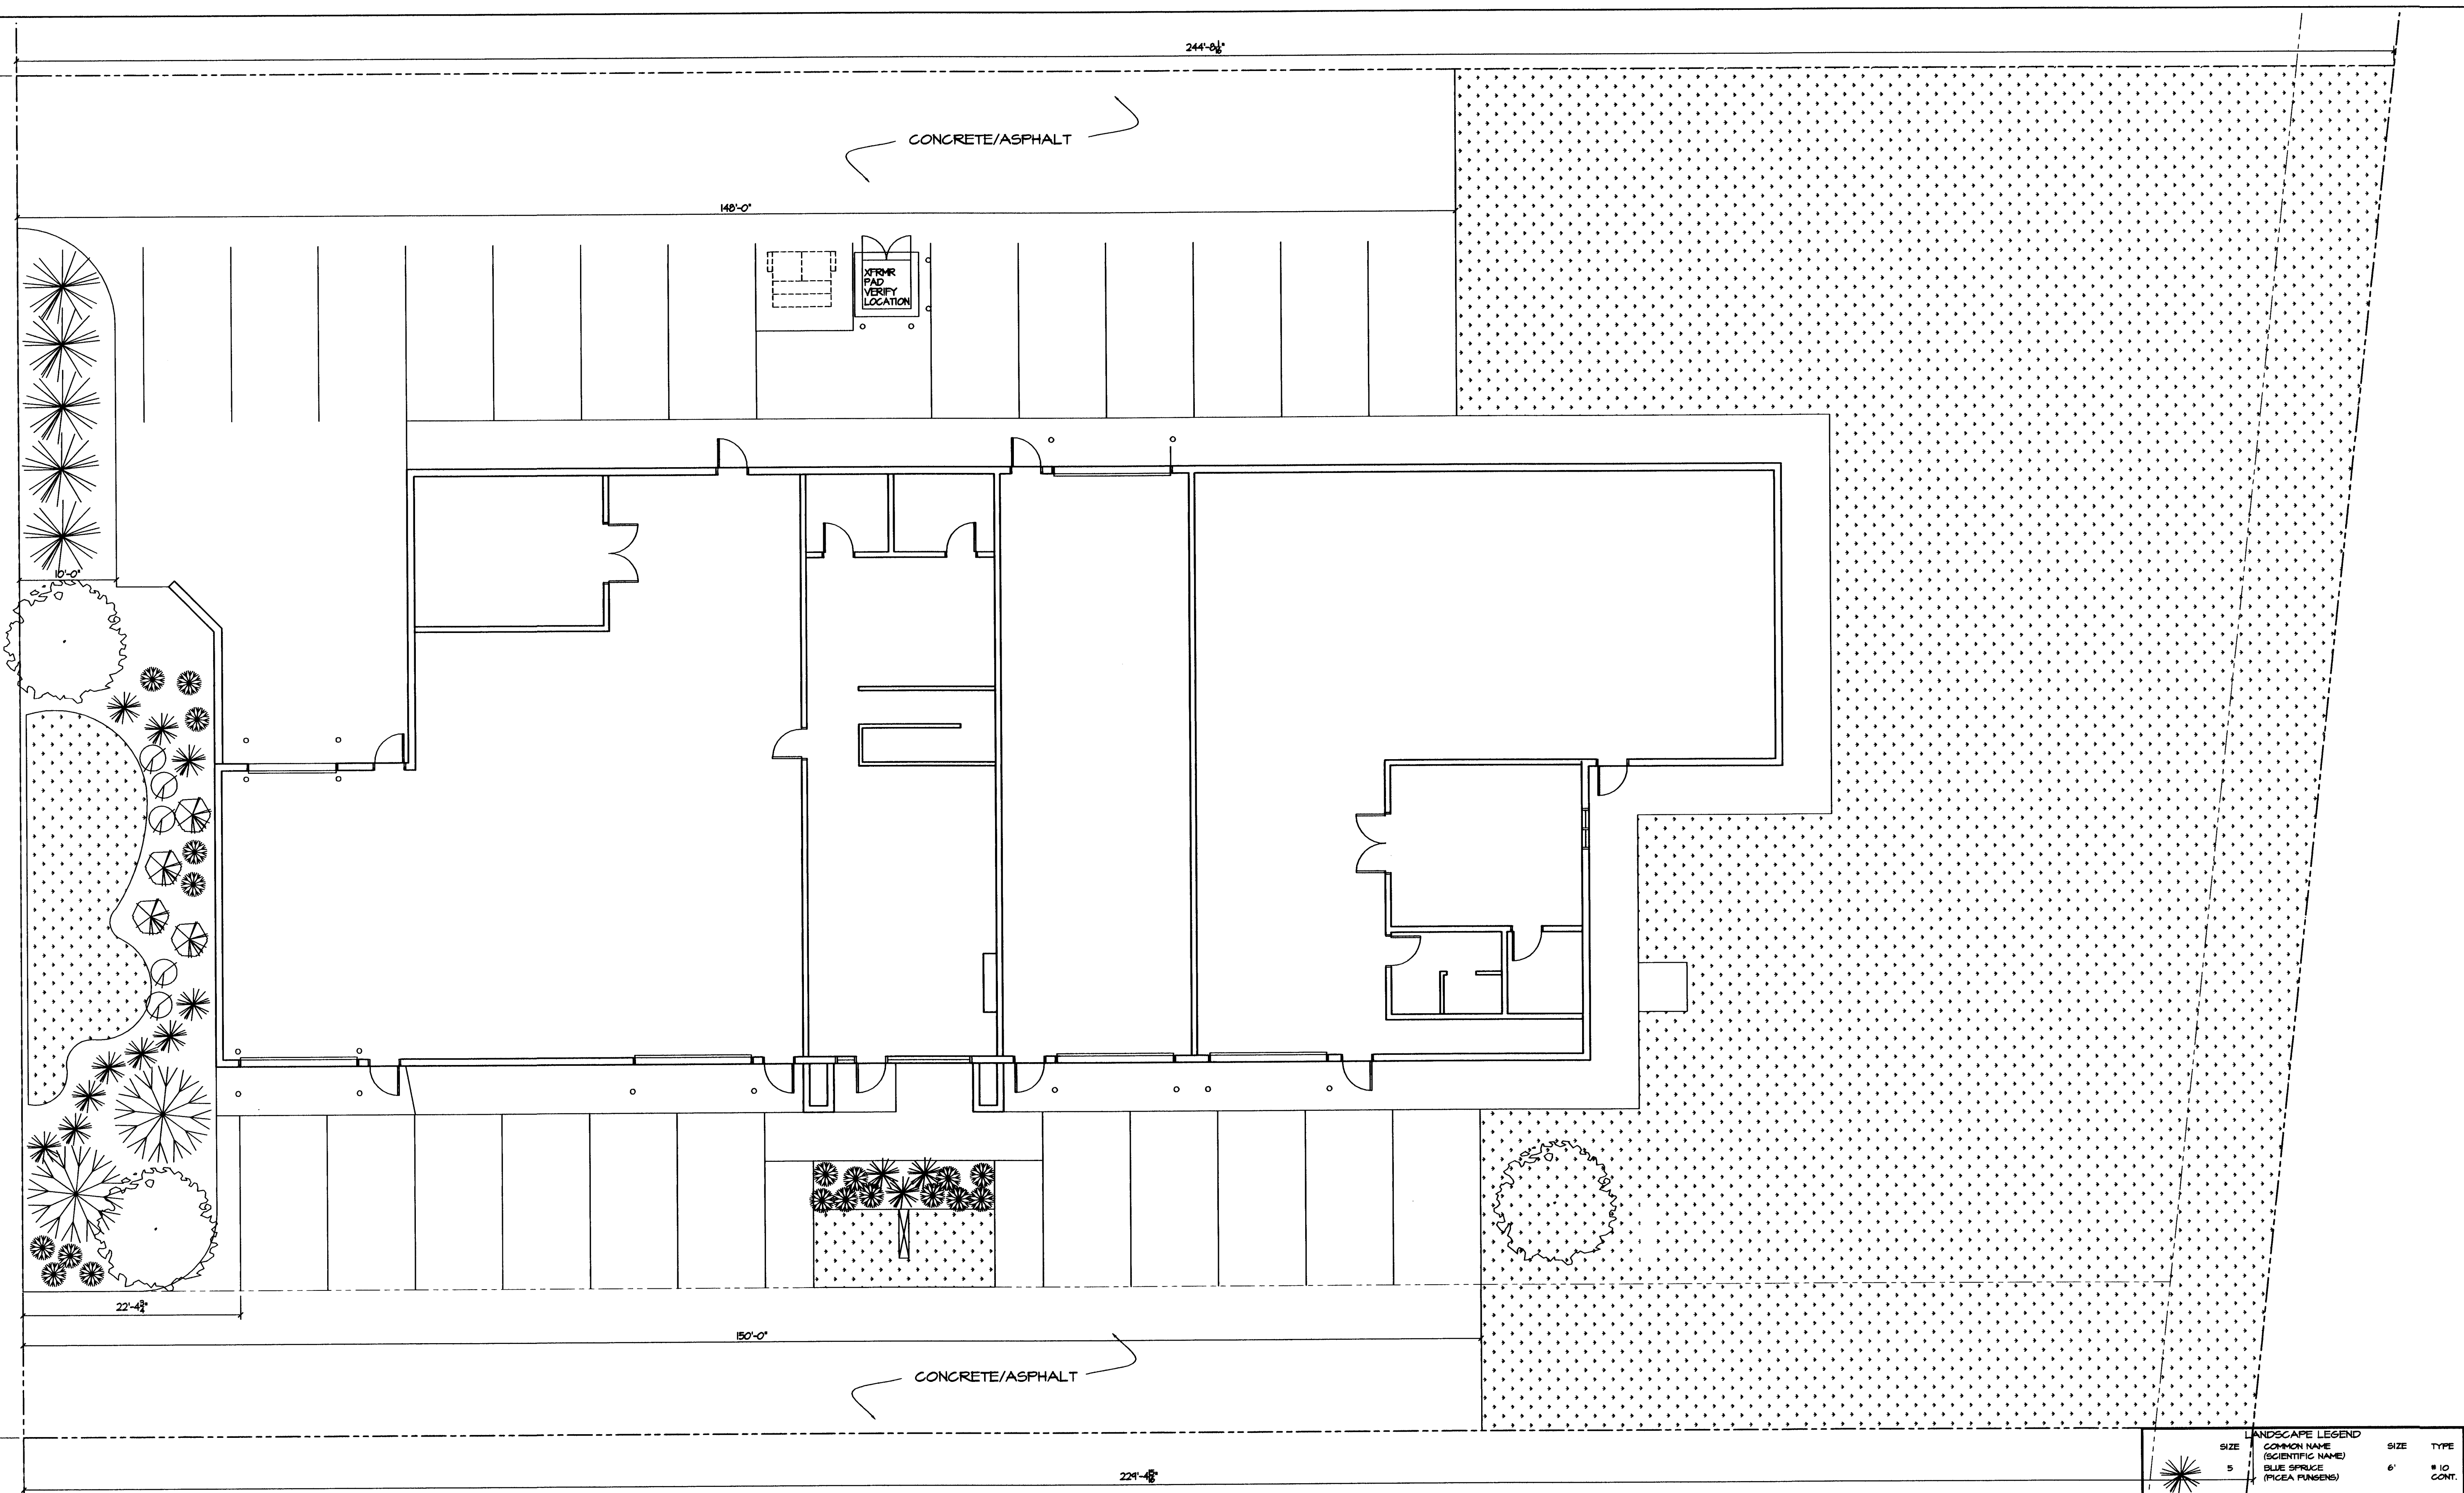

SIZE	COMMON NAME (SCIENTIFIC NAME)	SIZE	TYPE
5	SILVE SPRUCE (PICEA PUNGENS)	6'	# 10 CONT.
3	PAPER BIRCH (BETULA PAPPYRIFERA)	6'	# 10 CONT.
2	PRINCESS KAY PLUM (PRUNUS NERA PRINCESS KAT)	6'	# 10 CONT.
1B	HUGHES JUNIPER (JUNIPERUS HORIZONTALIS)	#2	POT
4	ALPINE CURRANT (RIBES ALPINUM)	#2	POT
14	MISS KIM LILAC (SYRINGA PATULA)	#2	POT
5	ANNABELLE HYDRANGEA (HYDRANGEA ARBORESCENS)	#2	POT
	GRASS		

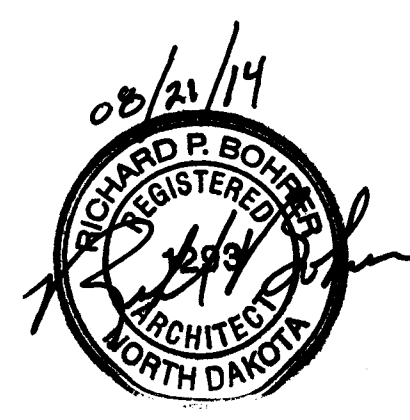

APPROVED BY FORESTRY
[Signature]
Forestry Prog. Specialist 8/28/14
TITLE DATE

APPROVED BY PLANNING
[Signature]
PLANNER 08/28/14
TITLE DATE

LANDSCAPE PLAN
SCALE: 1/8" = 1'-0"