

APPROVED BY FORESTRY


[Signature]

LANDSCAPE 10-13-16 DATE

APPROVED BY PLANNING

[Signature]

LANDSCAPE 10/13/16 DATE

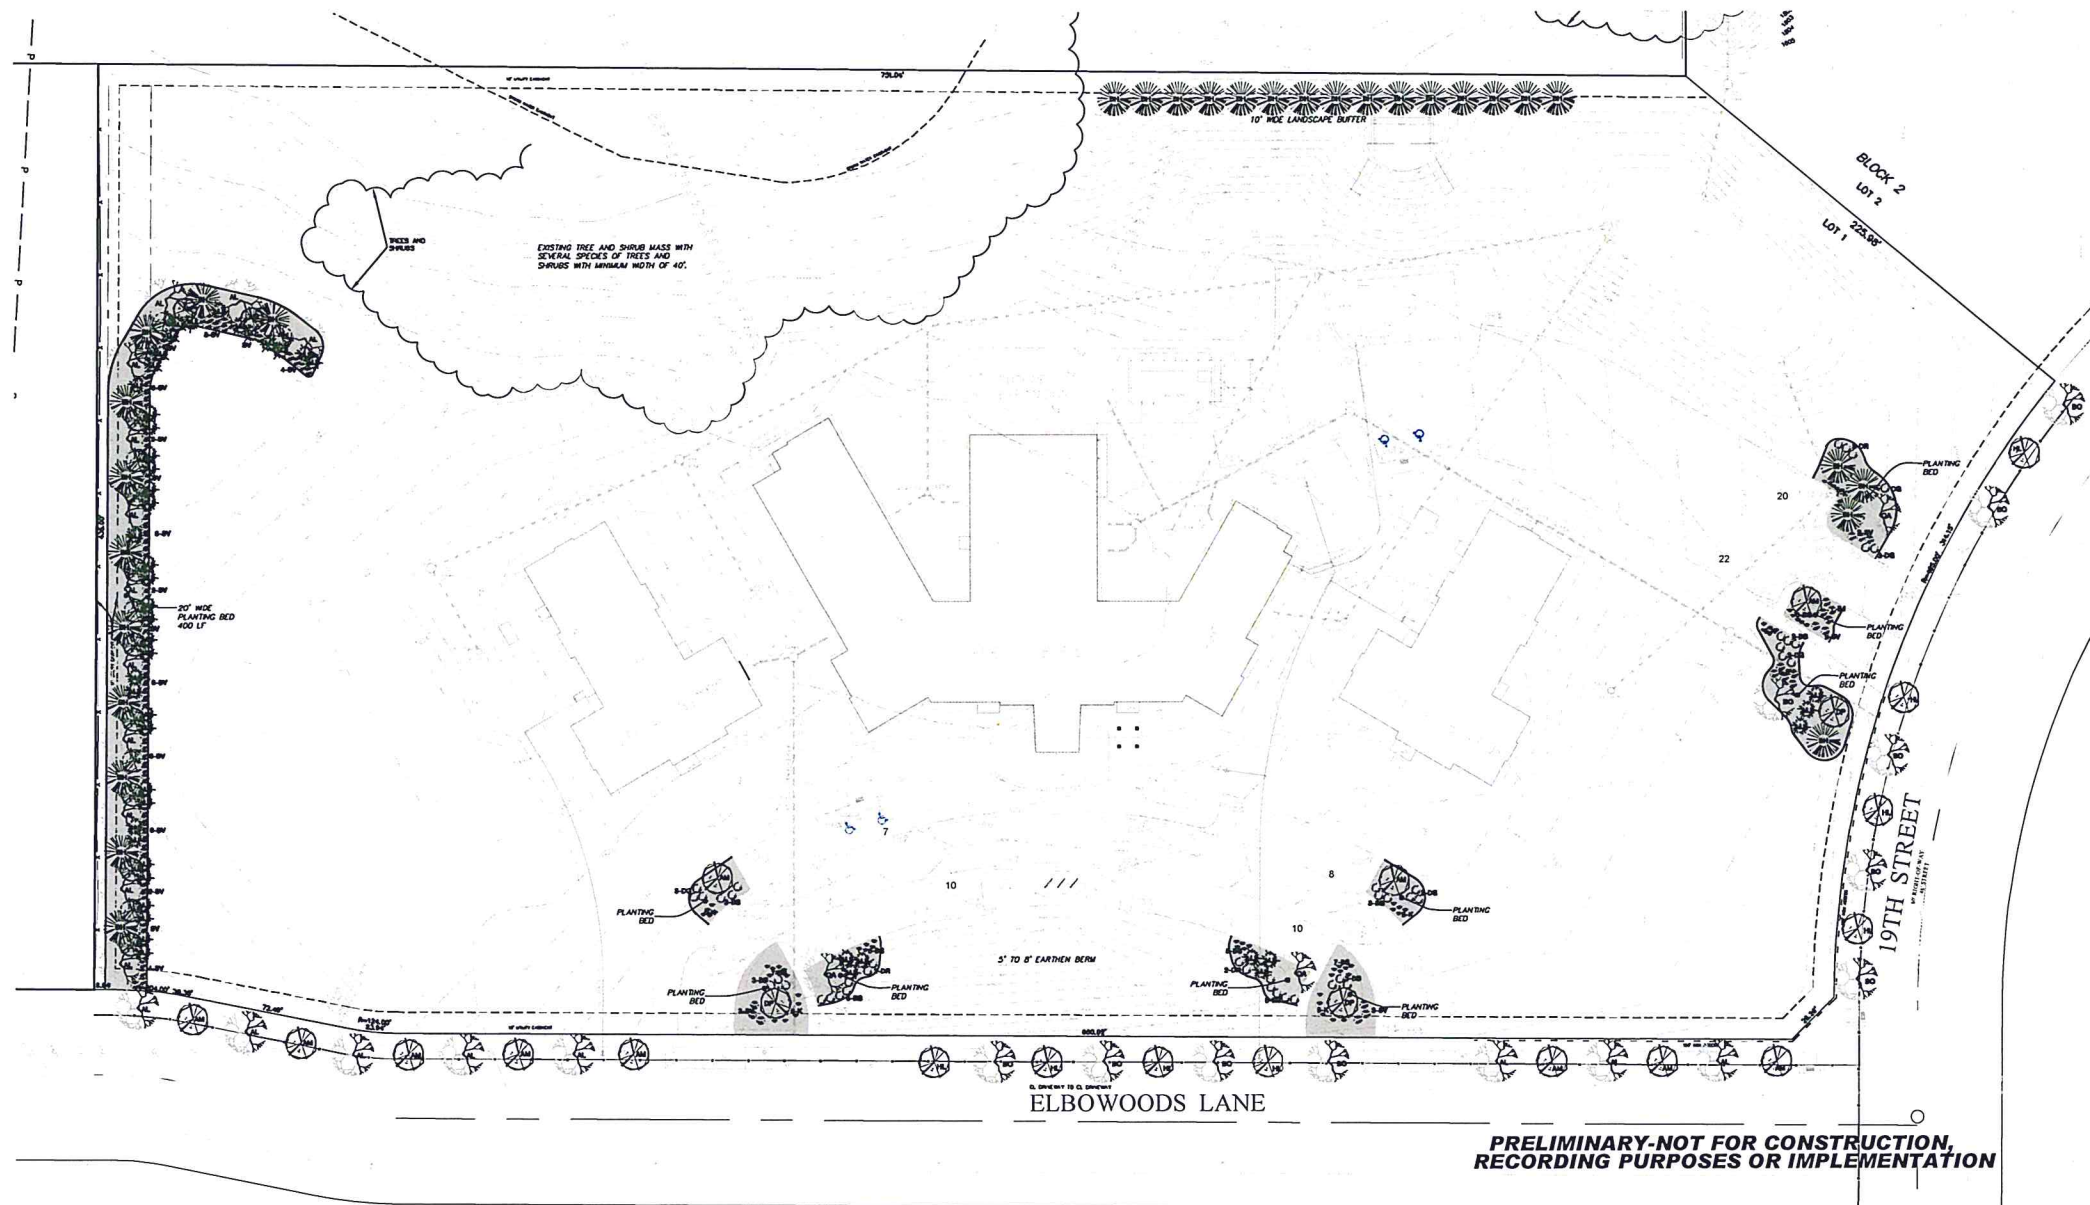

PRELIMINARY-NOT FOR CONSTRUCTION, RECORDING PURPOSES OR IMPLEMENTATION


PLANT PALETTE

SYM.	COMMON NAME	SCIENTIFIC NAME	SIZE	QTY.
AL	AMERICAN LINDEN	Tilia americana	2" Cal.	20

1,295 LF OF 8" LANDSCAPE CURB



LANDSCAPE NOTES

- CONTRACTOR IS REQUIRED TO LOCATE UTILITIES BEFORE DIGGING.
- PLANTING BED SHALL BE INSTALLED WITH PLUS OR MINUS 3/4" AND CRACKED ROCK TO A DEPTH OF 4" MINUS. PLANTING BEDS SHALL ALSO INCLUDE LANDSCAPE FABRIC MANUFACTURED SPECIFICALLY FOR PLANTING BED UNDERLAYER. SEPARATION FROM GRASS AREAS SHALL BE WITH A 6" INCH WIDE CONCRETE LANDSCAPE EDGE OTHER SLANT STILE OR MOWER STILE.
- THIS LANDSCAPE PACKAGE IS FOR BID #1 TO MEET CITY OF BISMARCK LANDSCAPE ORDINANCE REQUIREMENTS. BID PACKAGE #2 WILL CONTAIN ADDITIONAL TREE AND SHRUB PLANTINGS ALONG WITH IRIGATION AND GRASS REQUIREMENTS.
- LANDSCAPING IN BID PACKAGE #1 IS NOT EXPECTED TO BE PLANTED UNTIL LATE FALL 2017 OR EARLY SPRING 2018.
- LANDSCAPE CONTRACTOR SHALL BE RESPONSIBLE TO CARE FOR ALL PLANT MATERIAL UNTIL DATE OF FINAL INSPECTION AND APPROVAL. IT IS THE BEST INTEREST OF THE LANDSCAPE CONTRACTOR TO DISBURSE ALL PLANTS AND PROPERLY WATERED AND CARED FOR DURING THIS TIME. DEAD OR DRYING PLANT MATERIAL WILL NOT BE ACCEPTED.
- SOLENTARY TREES SHALL NOT BE ERIGED AROUND, HOWEVER ORGANIC WOOD MULCH SHALL BE PLACED AROUND A TREE IN A MUFFLE BING TO CONFORM TO THIS DETAIL PROVIDED FOR TREE PLANTING.
- CONTRACTOR SHALL PROVIDE WRITTEN WARRANTIES CONFORMING TO THE FOLLOWING:
 - FURNISH SHRUBS GUARANTEED TO LIVE AND REMAIN STRONG, VIGOROUS AND HEALTHY FOR 90 DAYS MINIMUM FROM DATE LANDSCAPE IS ACCEPTED AS COMPLETE.
 - TREES GUARANTEED TO LIVE AND REMAIN STRONG, VIGOROUS AND HEALTHY FOR ONE YEAR FROM DATE LANDSCAPE IS ACCEPTED AS COMPLETE.
- IF AVAILABLE FROM ROCK REMOVAL FOR THIS SITE, ARCHITECT WILL SELECT A LARGE ROCKS TO BE PLACED IN LANDSCAPE BEDS AS DIRECTED BY ARCHITECT.

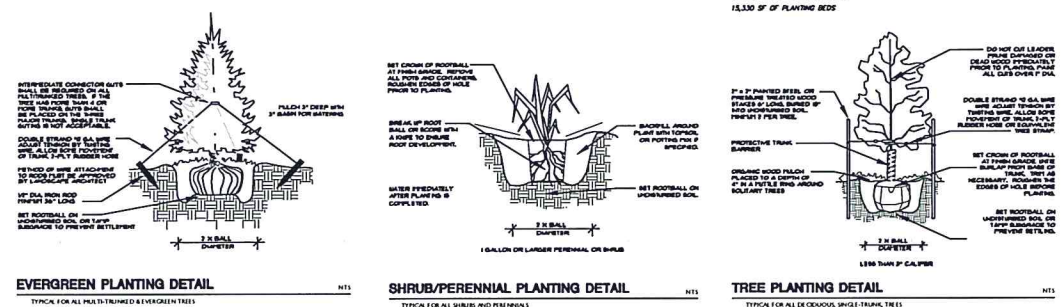

EVERGREEN PLANTING DETAIL, SHRUB/PERENNIAL PLANTING DETAIL, TREE PLANTING DETAIL

CALL BEFORE YOU DIG NORTH DAKOTA UTILITIES UNDERGROUND LOCATION SERVICE 1-800-795-0555

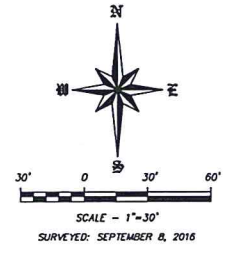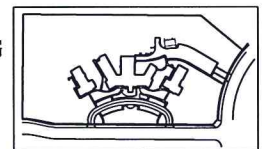

RELATED DOCUMENTS THE PROJECT MANUAL, VOLUME 1, INCLUDING DIVISION 00 TECHNICAL AND SUPPLEMENTARY CONDITIONS AND THE DIVISION OF "GENERAL REQUIREMENTS," APPLIES TO THIS WORK.

SWENSON, HAGEN & COMPANY P.C.
 909 Basin Avenue
 Bismarck, North Dakota 58104
 sheng@swensohagen.com
 Phone (701) 223-2600
 Fax (701) 223-2606

Nelson-Tremain Partnership
 ARCHITECTURE AND DESIGN
 125 Southeast Main Street, Suite 245
 Minneapolis, Minnesota 55414
 Ph: 612-331-2178 Fax: 612-331-6339
 © 2016 Nelson-Tremain Partnership, L.P.A.

Certification:

Owner:



Three Affiliated Tribes of North Dakota
404 Frontage Road
New Town, ND 58763

CONSTRUCTION DOCUMENTS

10/7/2016

Project:

TAT - MHA NATION Drug Treatment Center



BISMARCK, ND

RIDGEDALE PARCEL BLOCK 2

Revisions:

#	Date	Description

Sheet Title:

LANDSCAPE PLAN

Sheet Number:

C9.0