
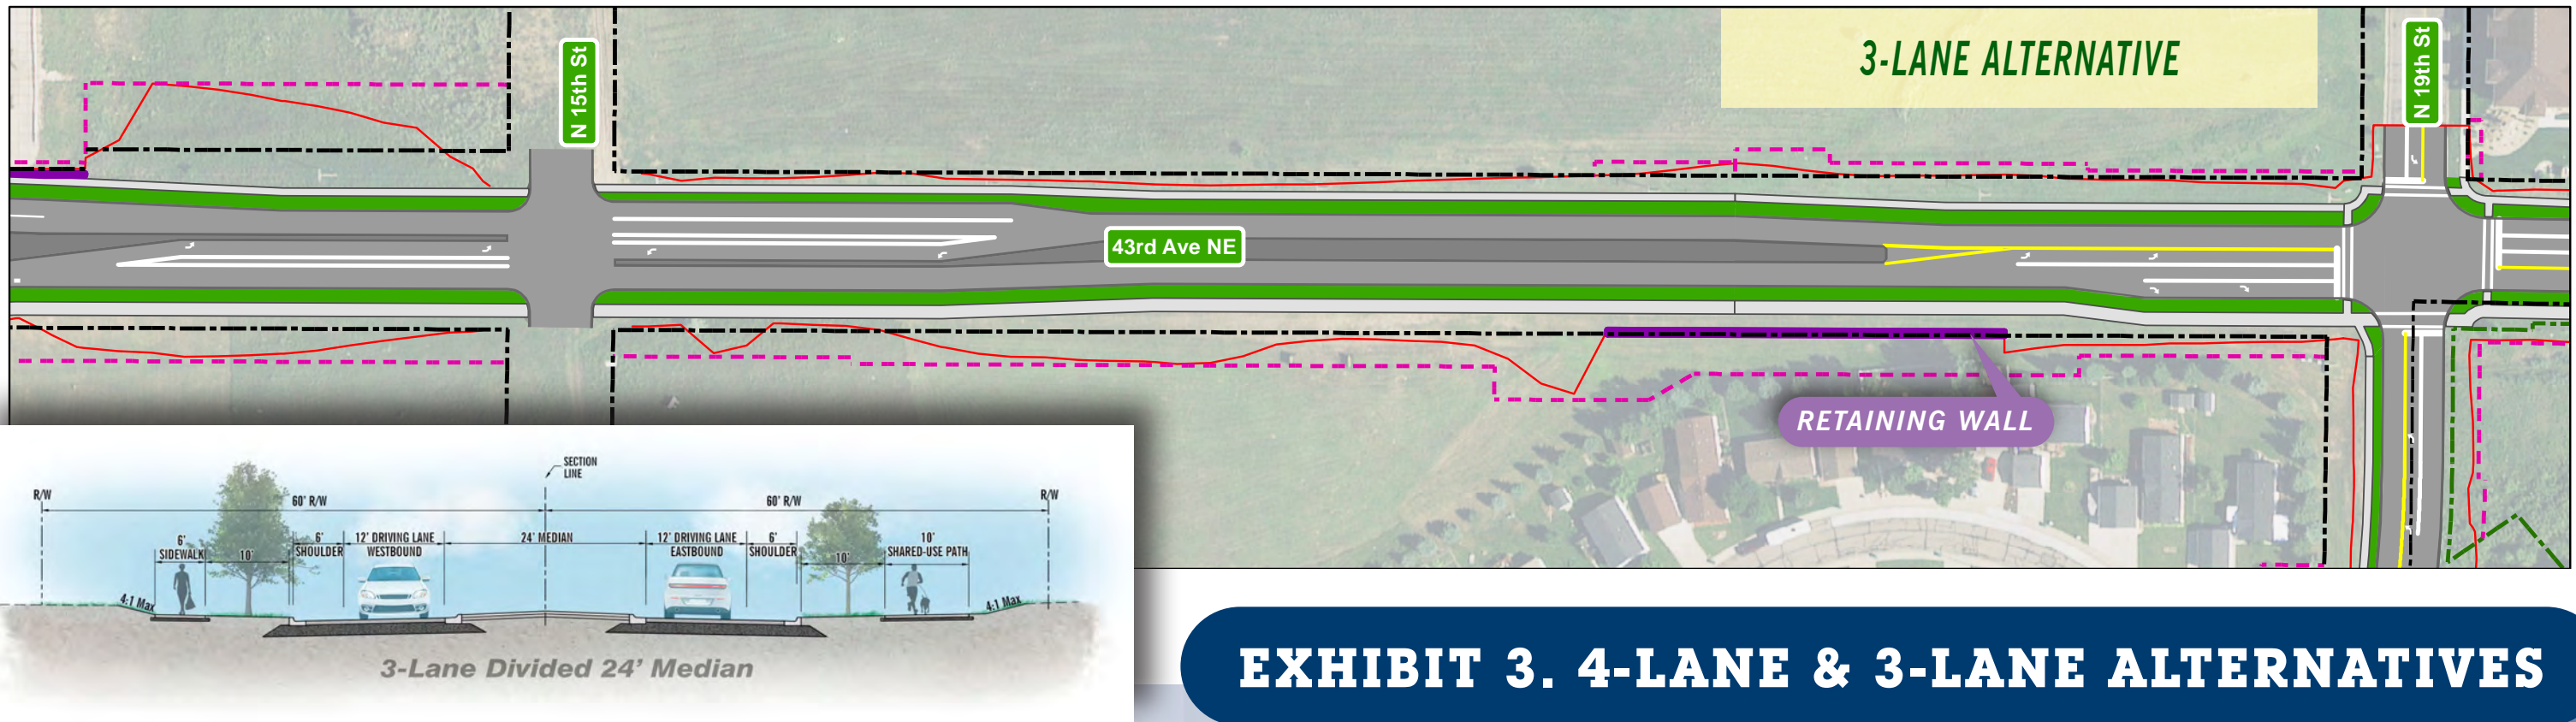


# 43<sup>rd</sup> Avenue NE Reconstruction

N 15TH STREET TO N 19TH STREET

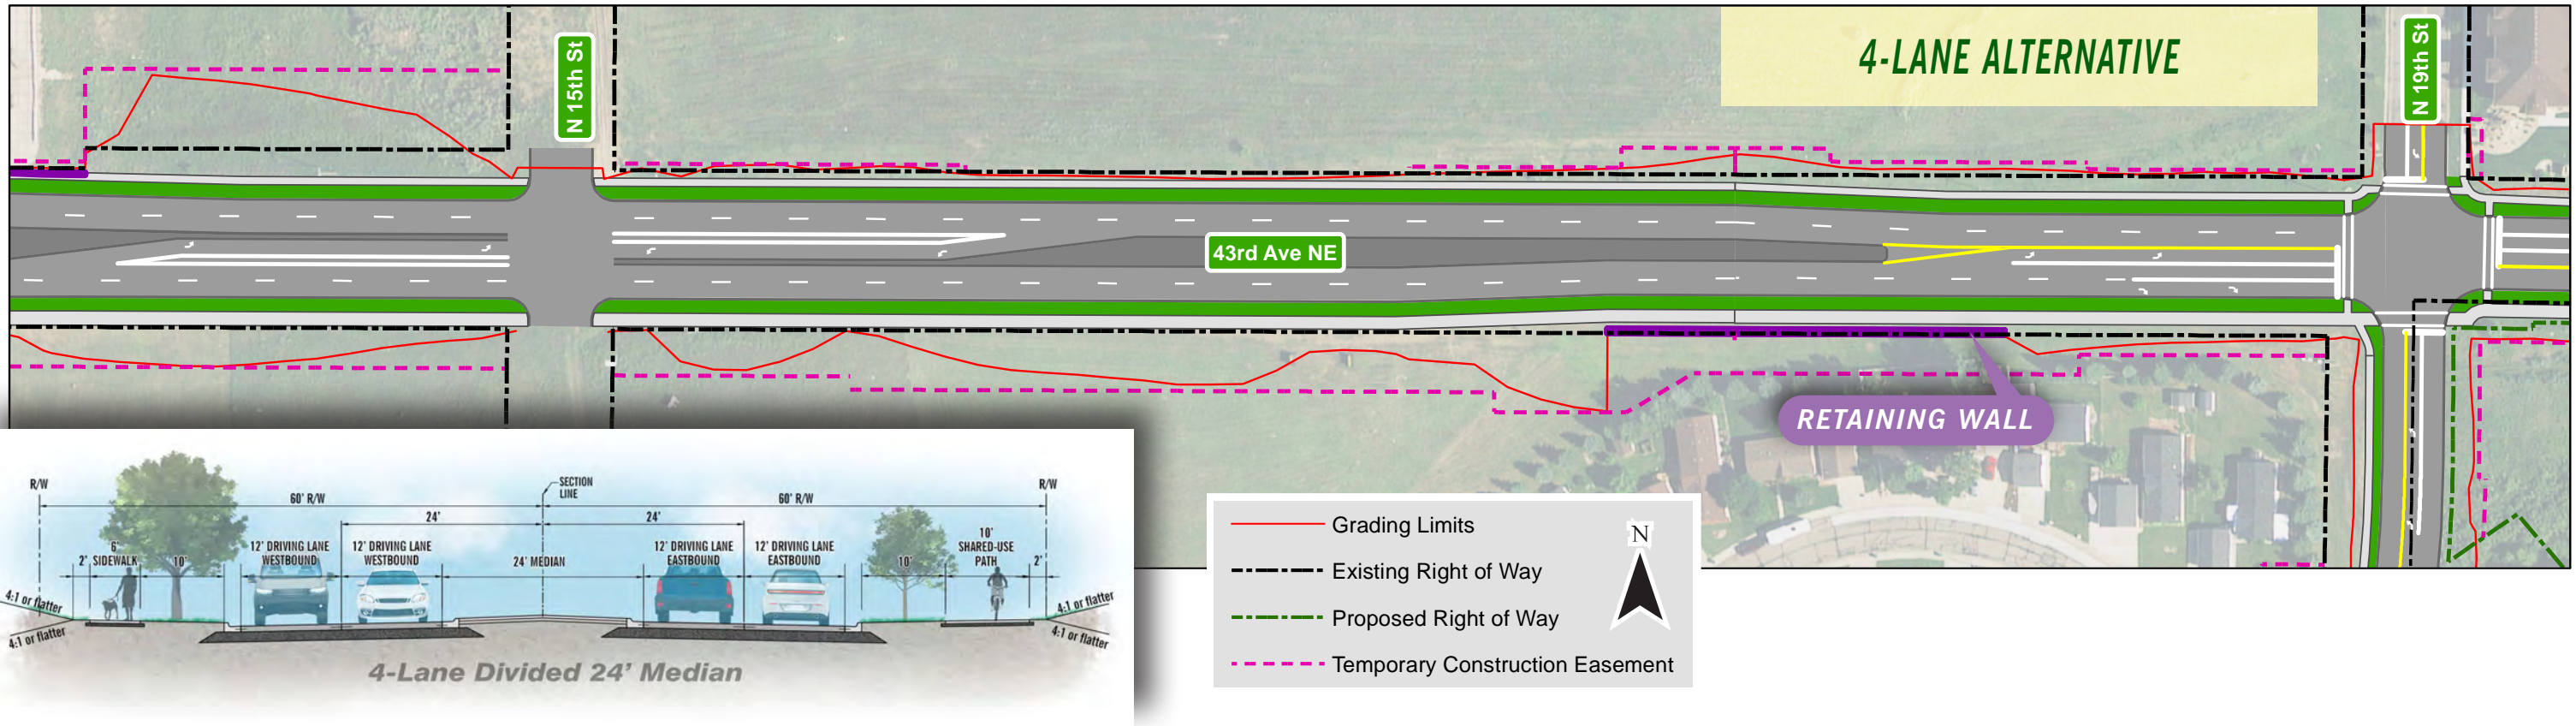

## EXHIBIT 3. 4-LANE & 3-LANE ALTERNATIVES