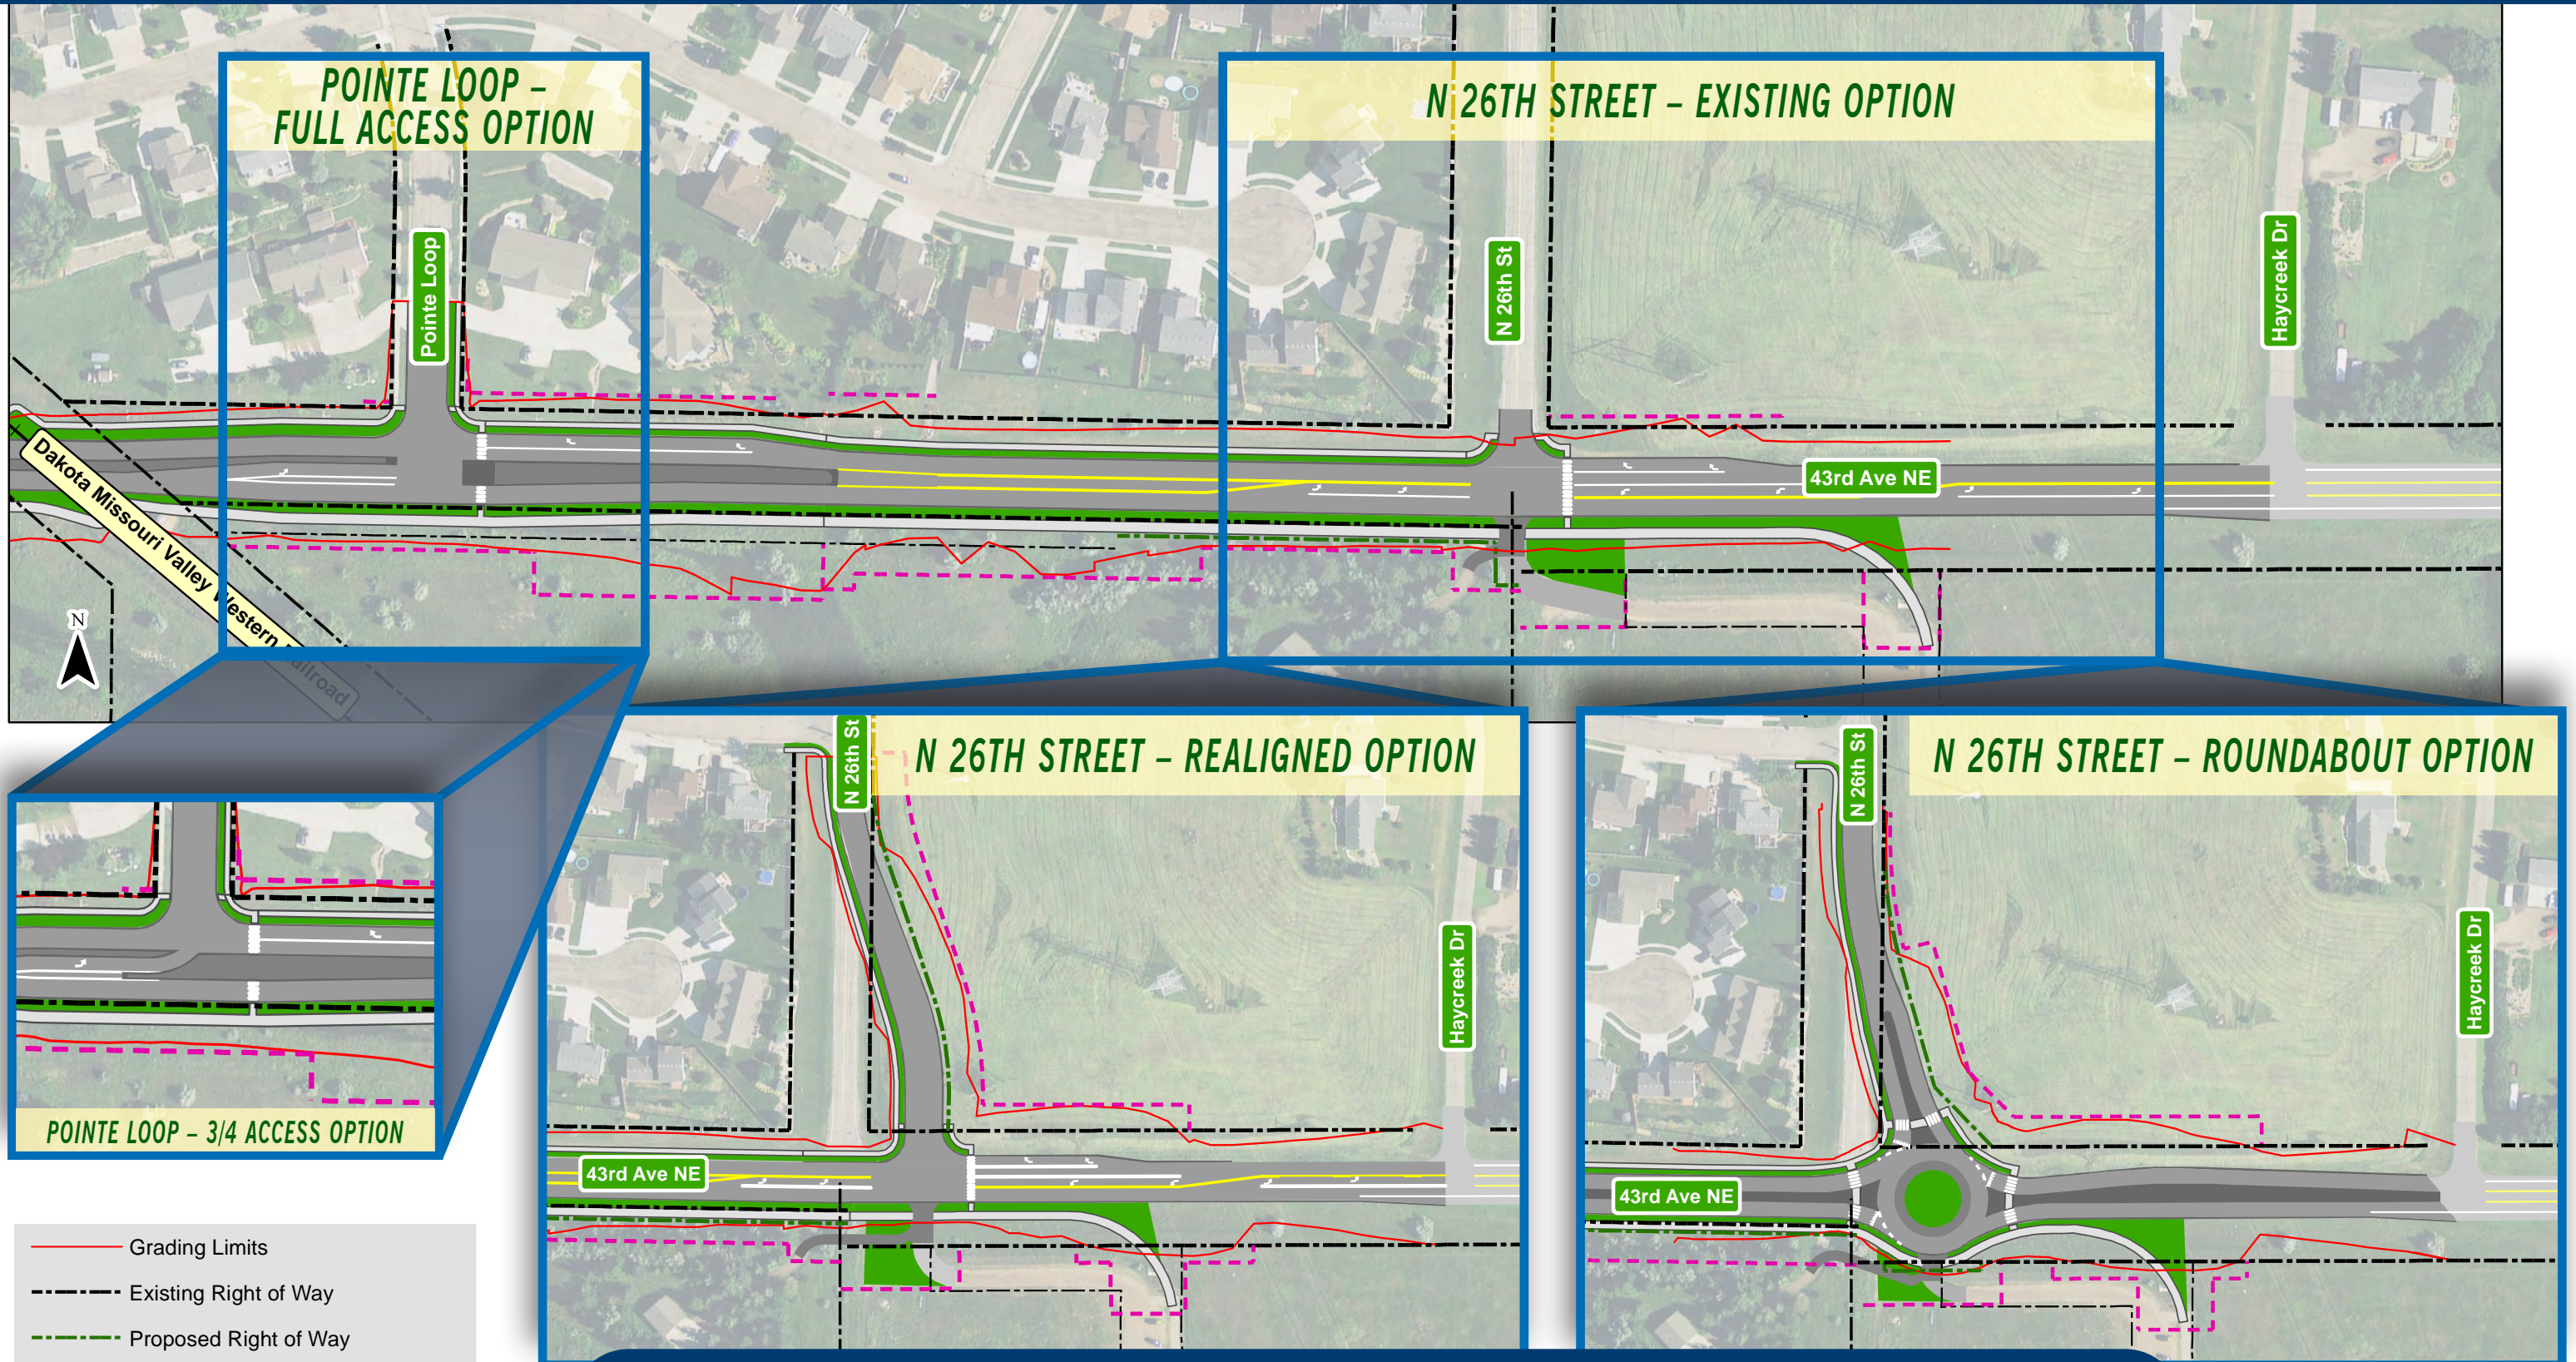


# 43<sup>rd</sup> Avenue NE Reconstruction

RAILROAD CROSSING TO N 26TH STREET



**EXHIBIT 5. POINTE LOOP & N 26TH STREET OPTIONS**