



RCC Western Store
 3134 N. 11th St
 Bismarck
 Owner: Hank Albers

WEISS AVE (ASPHALT) 48' WIDE

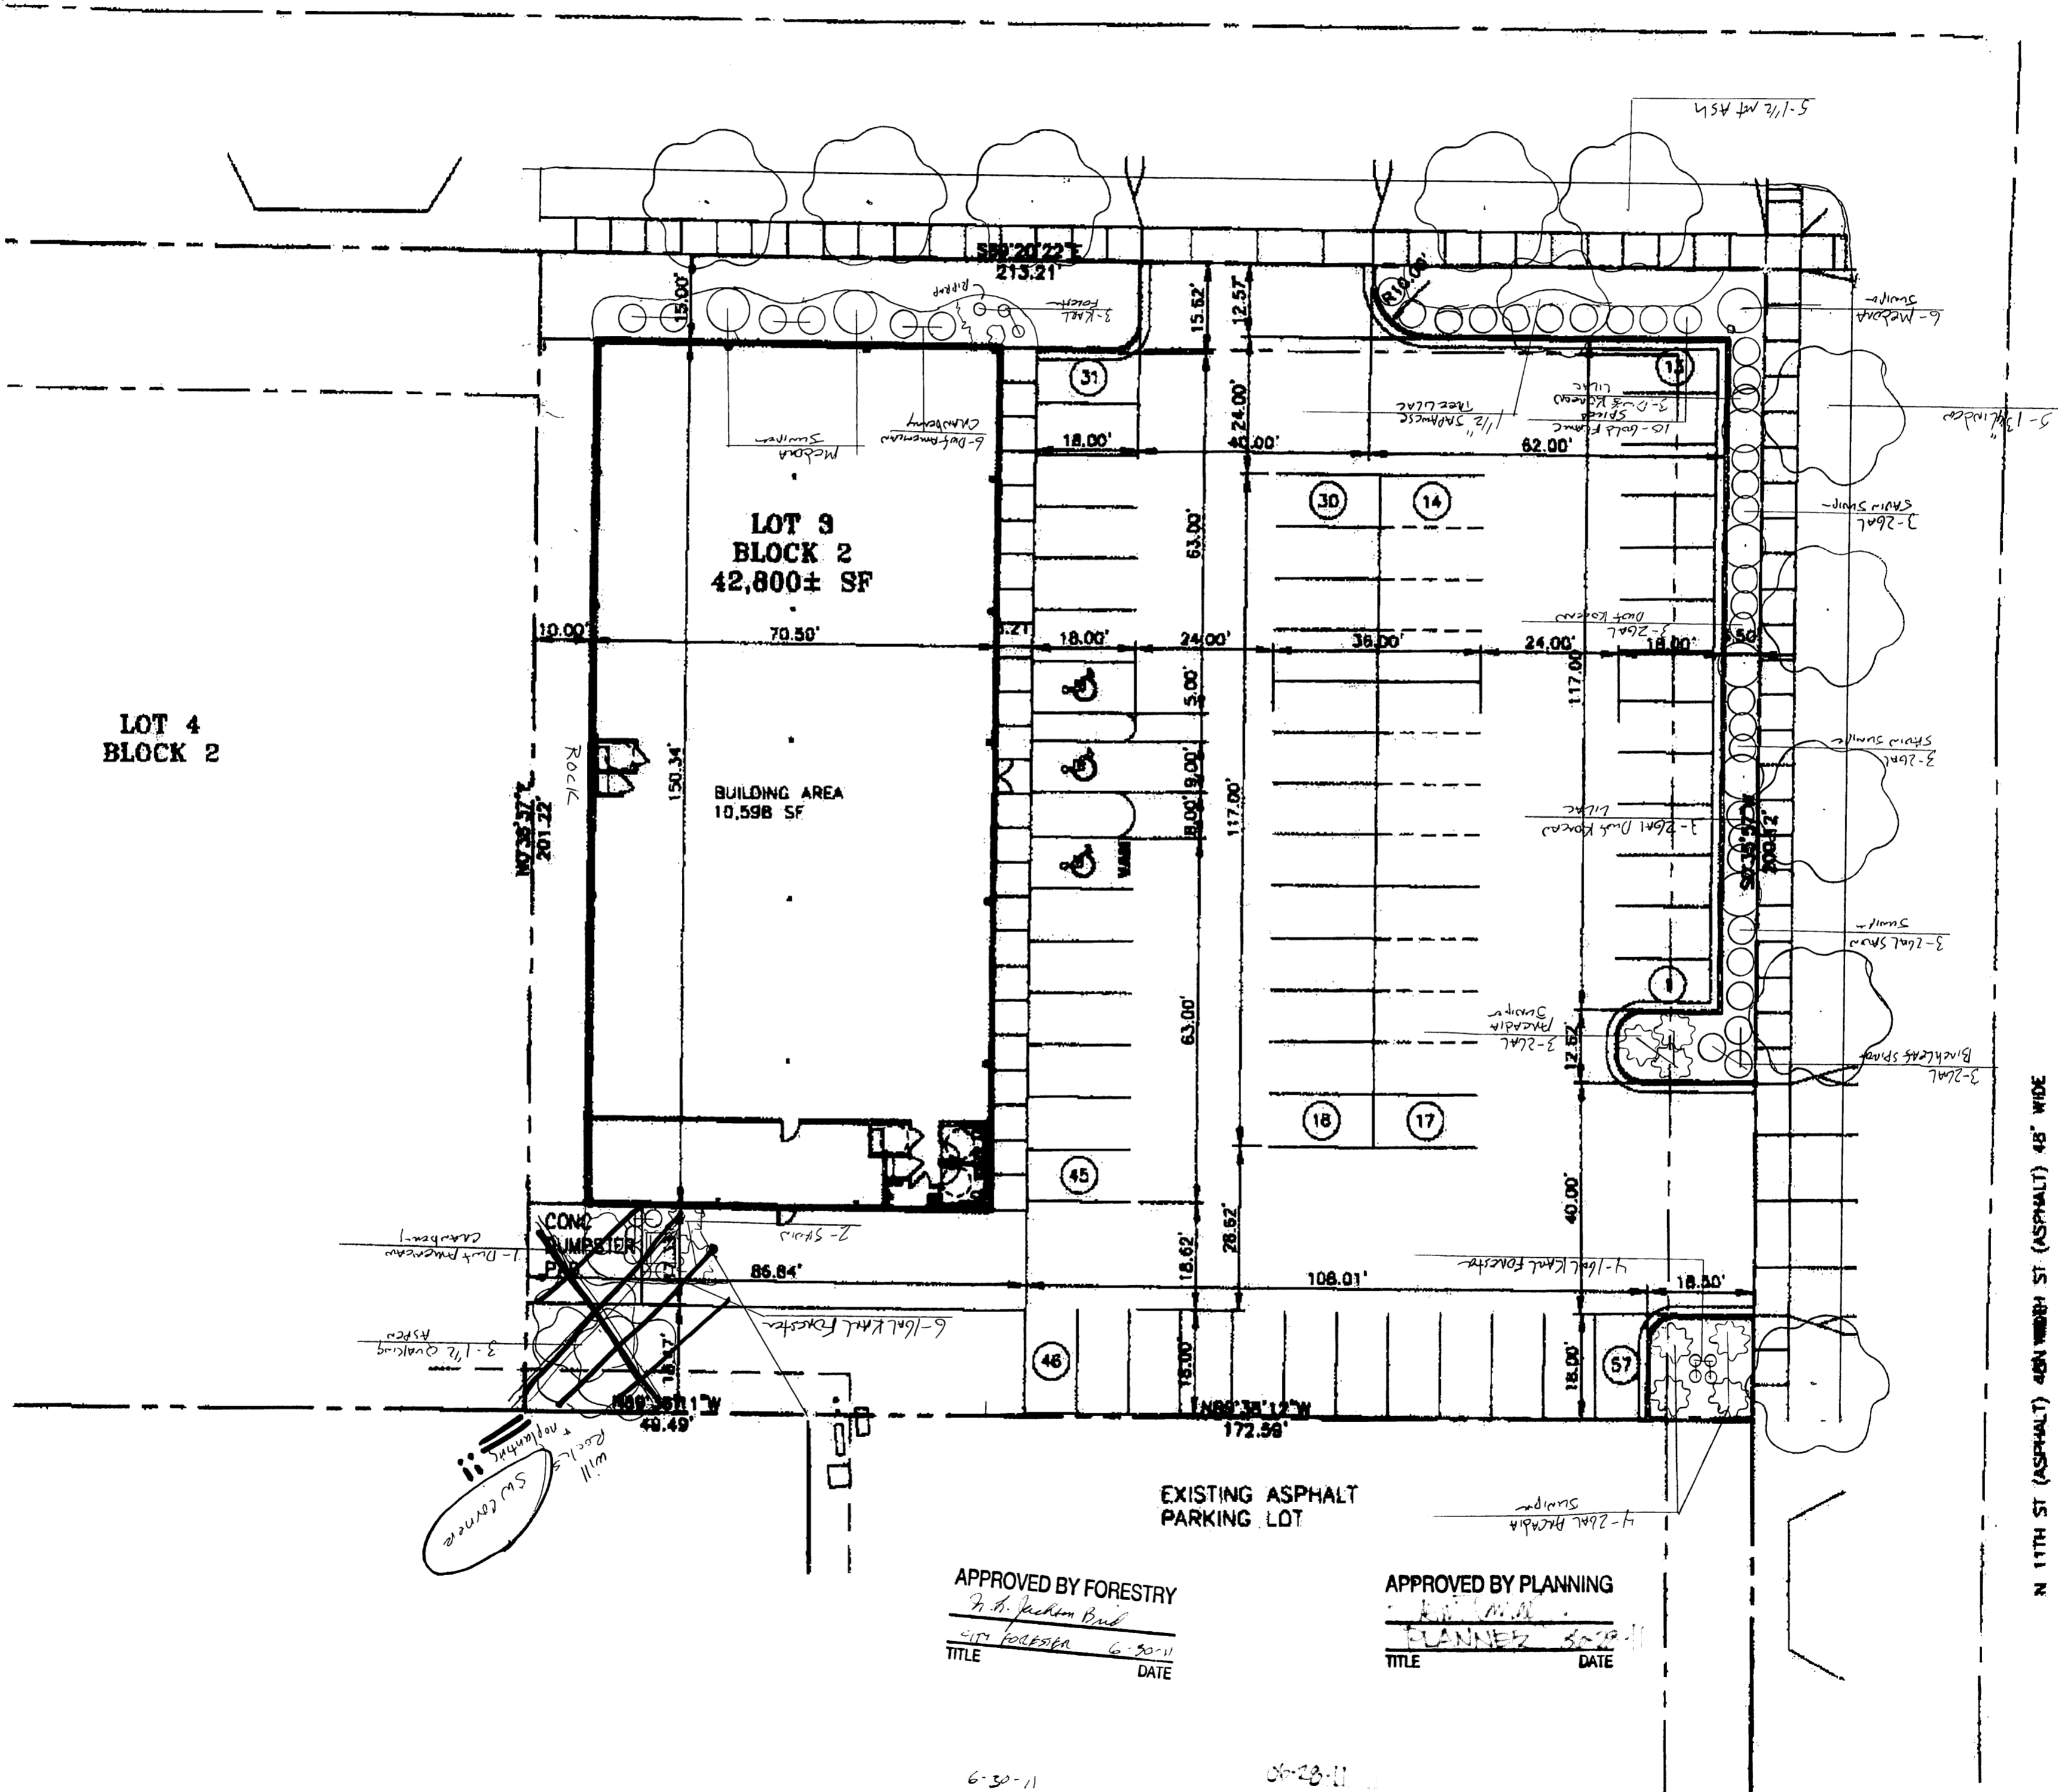

N 11TH ST (ASPHALT) 48' WIDE

GRAPHIC SCALE

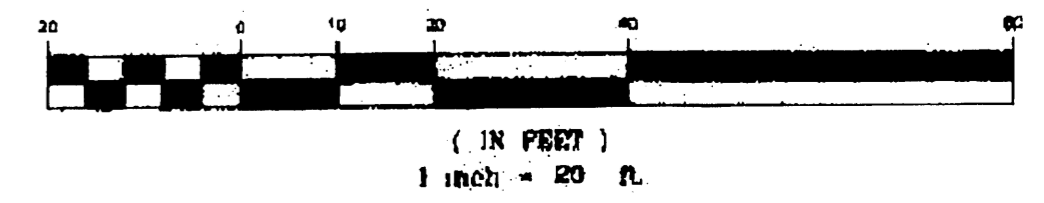

Drawing name: F:\17000\17745 Hank Albers Retail\Auto-Cad\Plan Set\17745-000 Hank retail plan set.dwg
 Plot date: 07/19/2010 10:53:00
 Plot by: M9600560
 Plot scale: 0.02
 Plot name: 002
 Plot size: 17745-000 Hank retail plan set.dwg
 Plot date: 07/19/2010 10:53:00
 Plot by: M9600560