

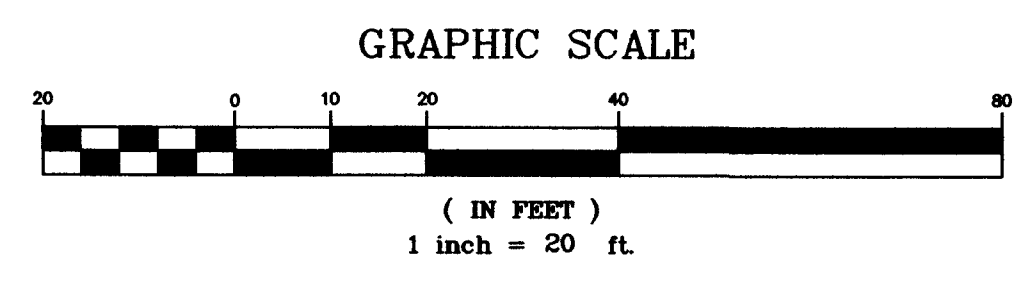


NOT PLATTED

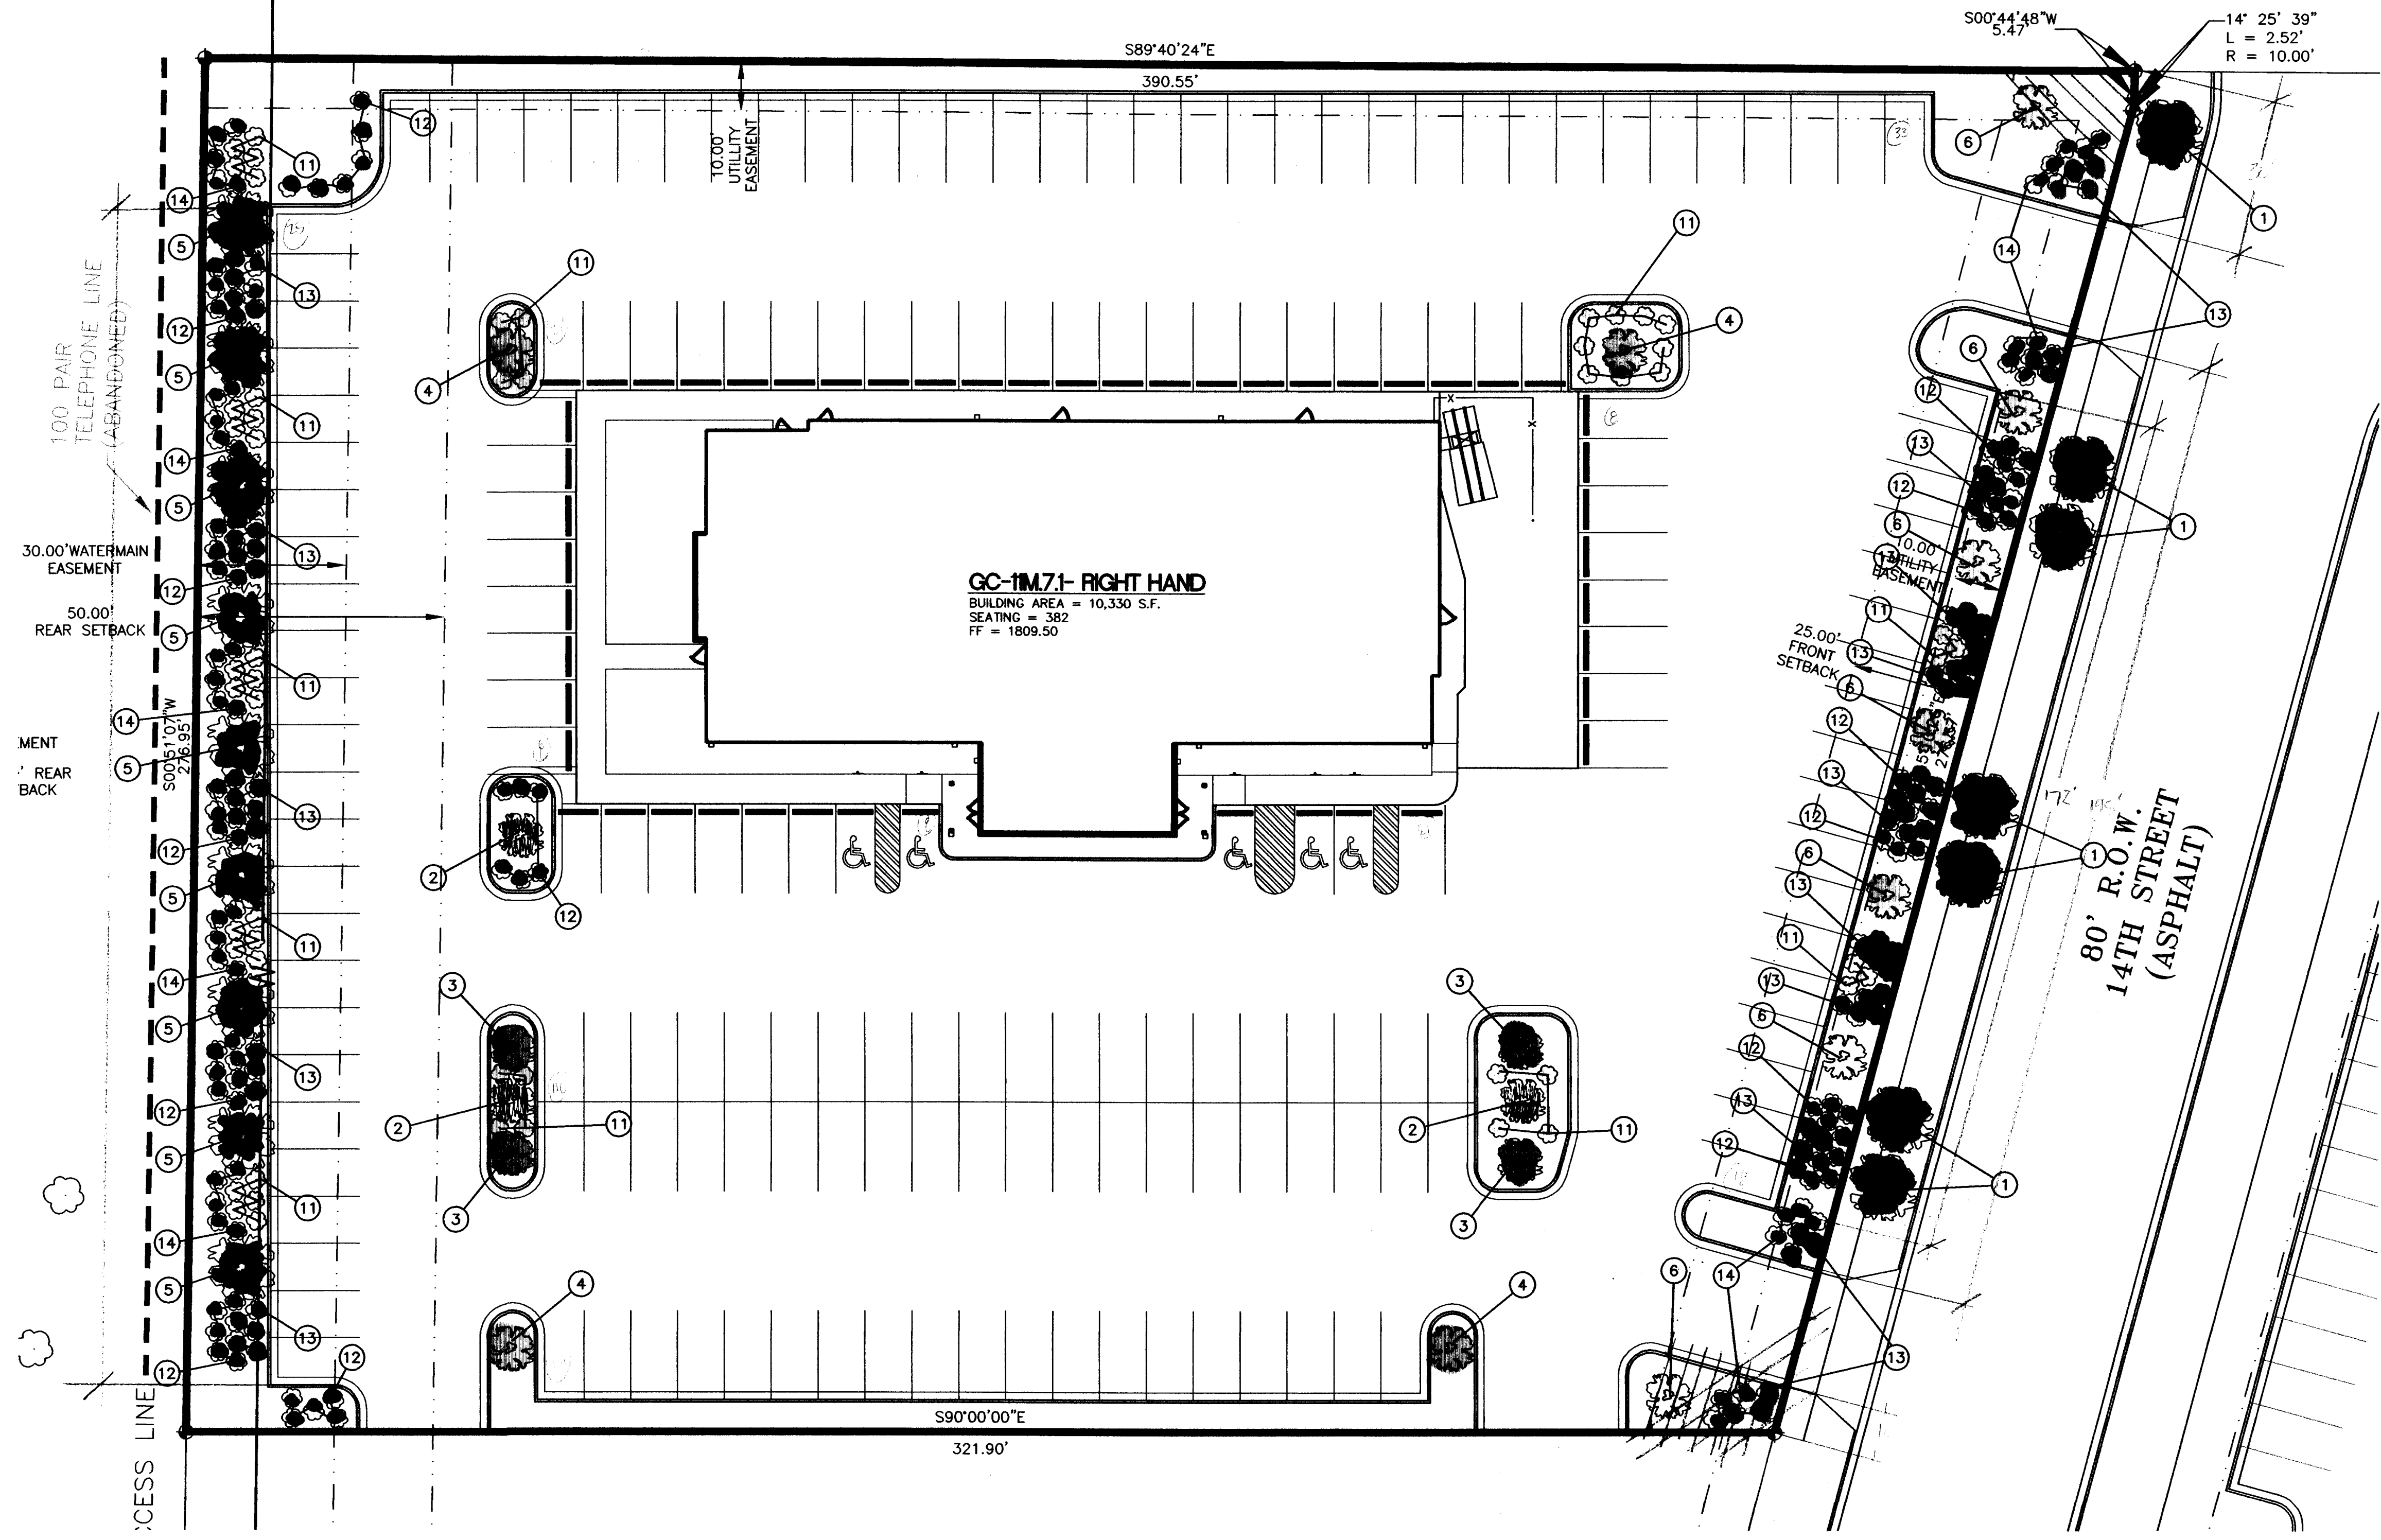

PLANTING SCHEDULE:

Key	Common Name	Botanical Name	Qty.	Size	Cond.
<b>Trees</b>					
1	Green Ash	Fraxinus pennsylvanica 'Marshall Seedless'	7	2" cal. min.	B & B
2	Canada Red Cherry	Prunus virginiana 'Shubert'	3	2" cal. min.	B & B
3	Japanese Tree Lilac	Syringa reticulata	4	2" cal. min.	B & B
4	Emerald Queen Maple	Acer platanoides	4	2" cal. min.	B & B
5	Greenspire Littleleaf Linden	Tilia cordata	9	2" cal. min.	B & B
6	Flowering Crabapple	Malus x hybrids 'Springsnow'	7	2" cal. min.	B & B
<b>Shrubs</b>					
11	Emerald Mound Honeysuckle	Lonicera x xylosteum 'Emerald Mound'	52	2 gal.	Cont.
12	Bush Honeysuckle	Diervilla lonicera	72	2 gal.	Cont.
13	Magic Carpet Sp.	Spiraea japonica or x bumalda	67	2 gal.	Cont.
14	Anthony Waterer	Spiraea japonica or x bumalda	41	2 gal.	Cont.

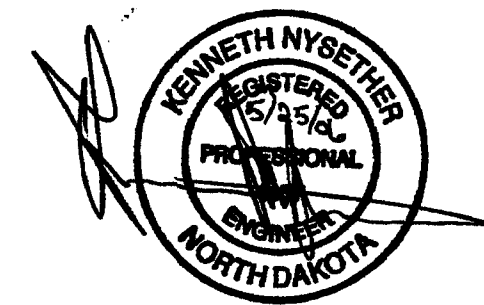

Schweitzer Retail Addition  
Landscaping Plan

DESIGNED BY: KEN  
DRAWN BY: MSG  
APPROVED BY: KEN  
DESIGN PROJ.: 14948.000  
CONST PROJ.:  
SCALE: 1" = 20'  
DATE: 5/06  
DRAWING NO.: C04  
SHEET NO.: 4 of 5

BARTLETT & WEST  
ENGINEERS

golden  
corral

JUN 16 2006

Drawing name: C:\4000\14948.000 golden corral\AutoCad\Plan Set\14948-000 golden corral plan set.dwg Layout name: C04 Landscaping Plotted by: MSG0550 Plotted on: Jun 14, 2006 - 11:29am

Last edit on: Mar 08, 2006

GOLDEN CORRAL SP-34-06